


GENERAL VIEW

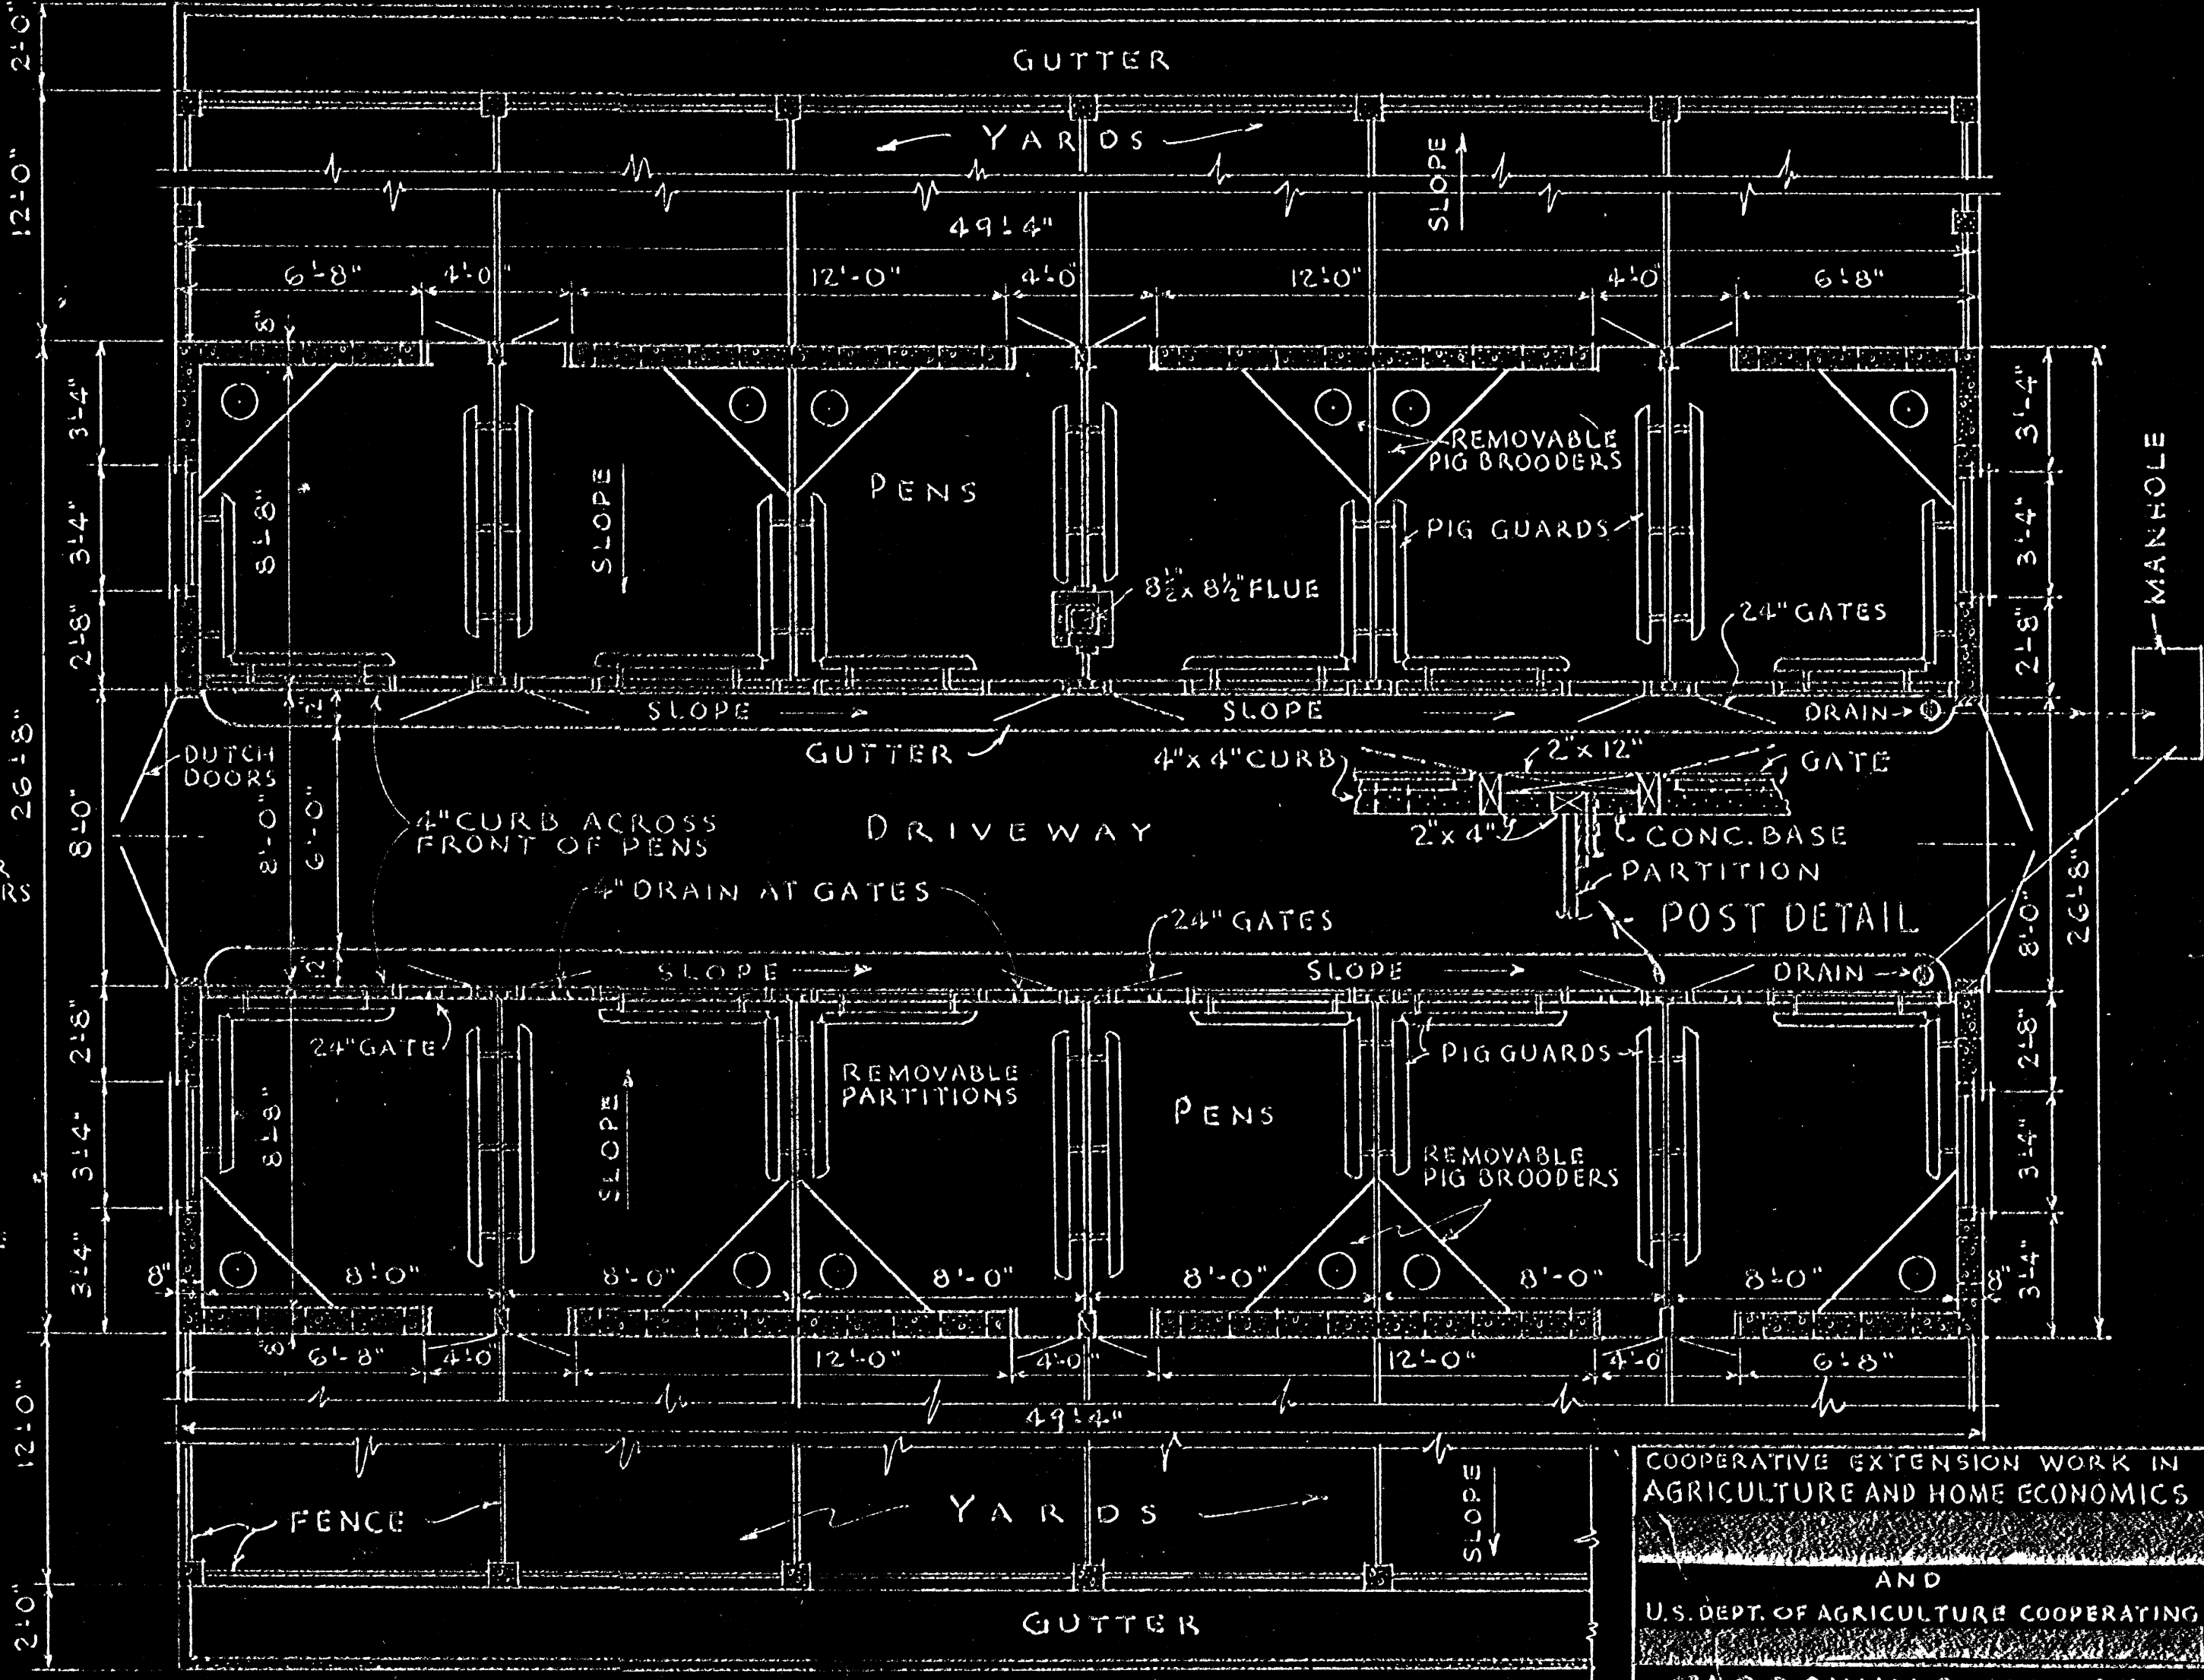

WALL SECTION
SCALE 1"=1'-0"

FLOOR PLAN
SCALE 1/4"=1'-0"

COOPERATIVE EXTENSION WORK IN
AGRICULTURE AND HOME ECONOMICS
AND
U.S. DEPT. OF AGRICULTURE COOPERATING
FARROWING HOUSE
U.S.D.A. 47 EX. 5575-C SHEET 1 of 2

