



PLAN
SCALE: 3/4" = 1'-0"

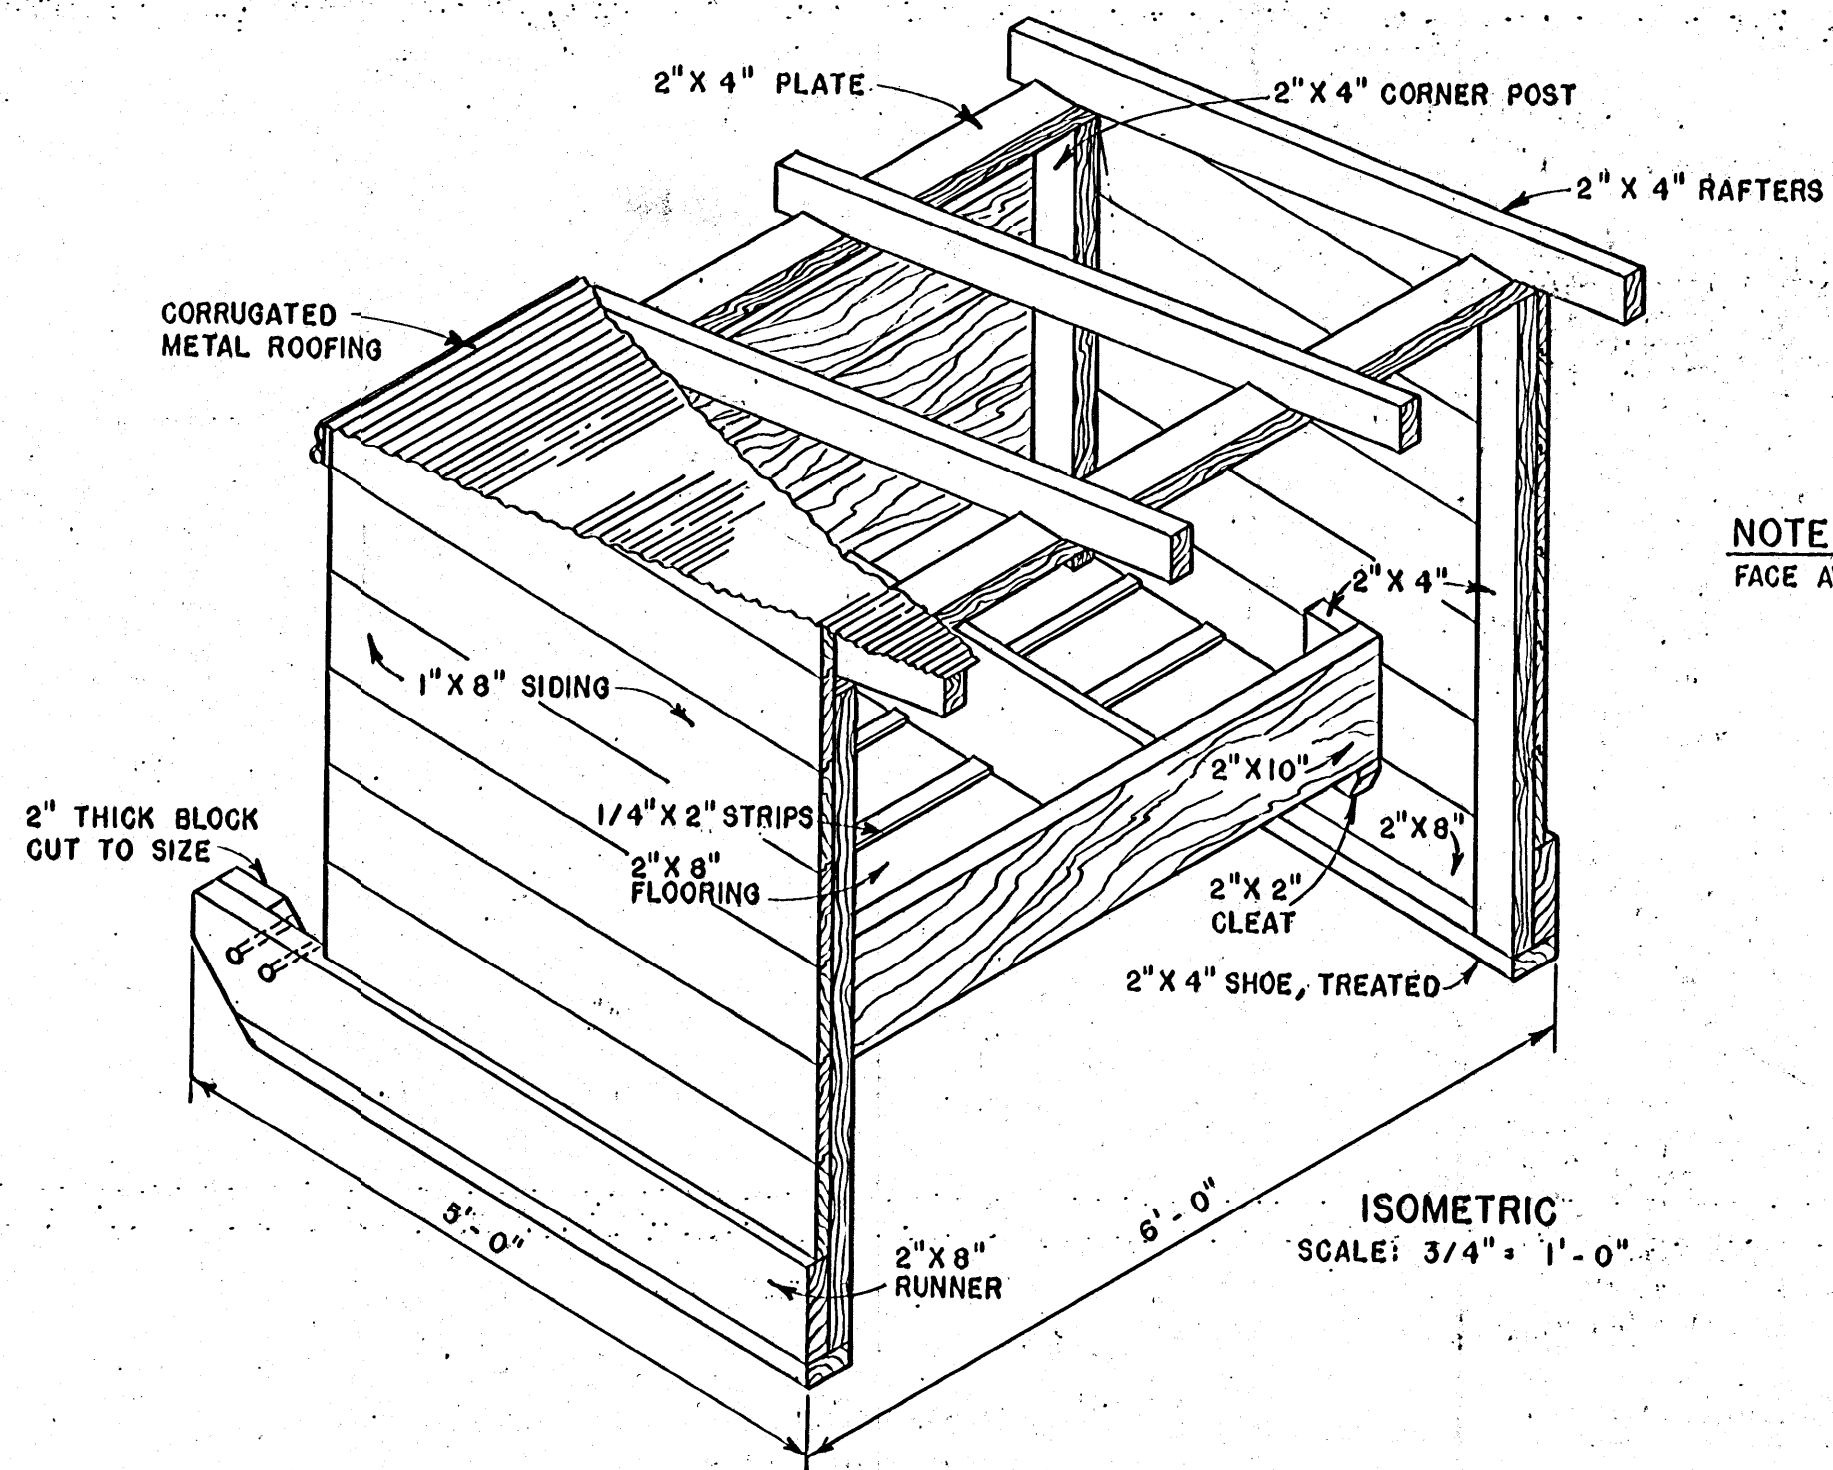


ISOMETRIC
SCALE: 3/4" = 1'-0"

NOTE
FACE AWAY FROM PREVAILING WINDS.

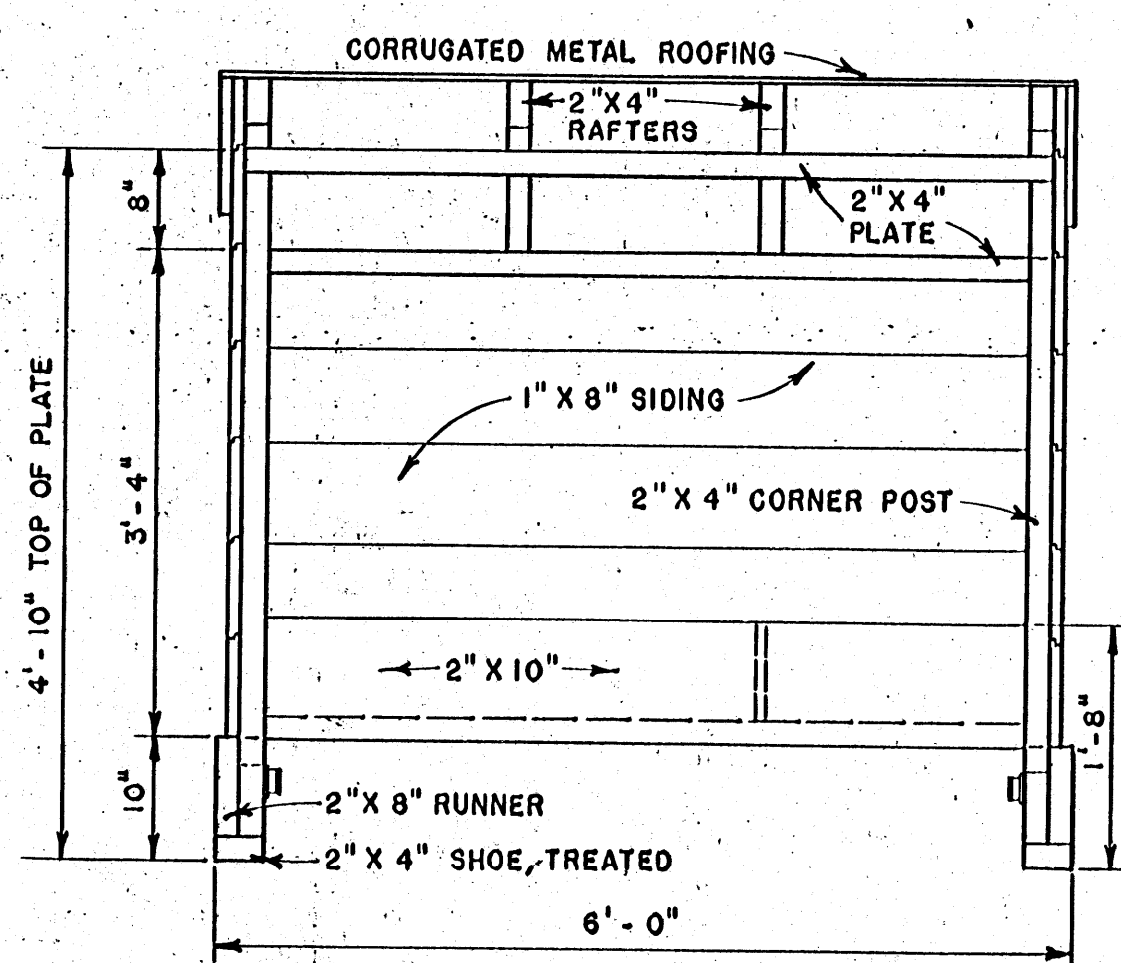

FRONT ELEVATION
SCALE: 3/4" = 1'-0"

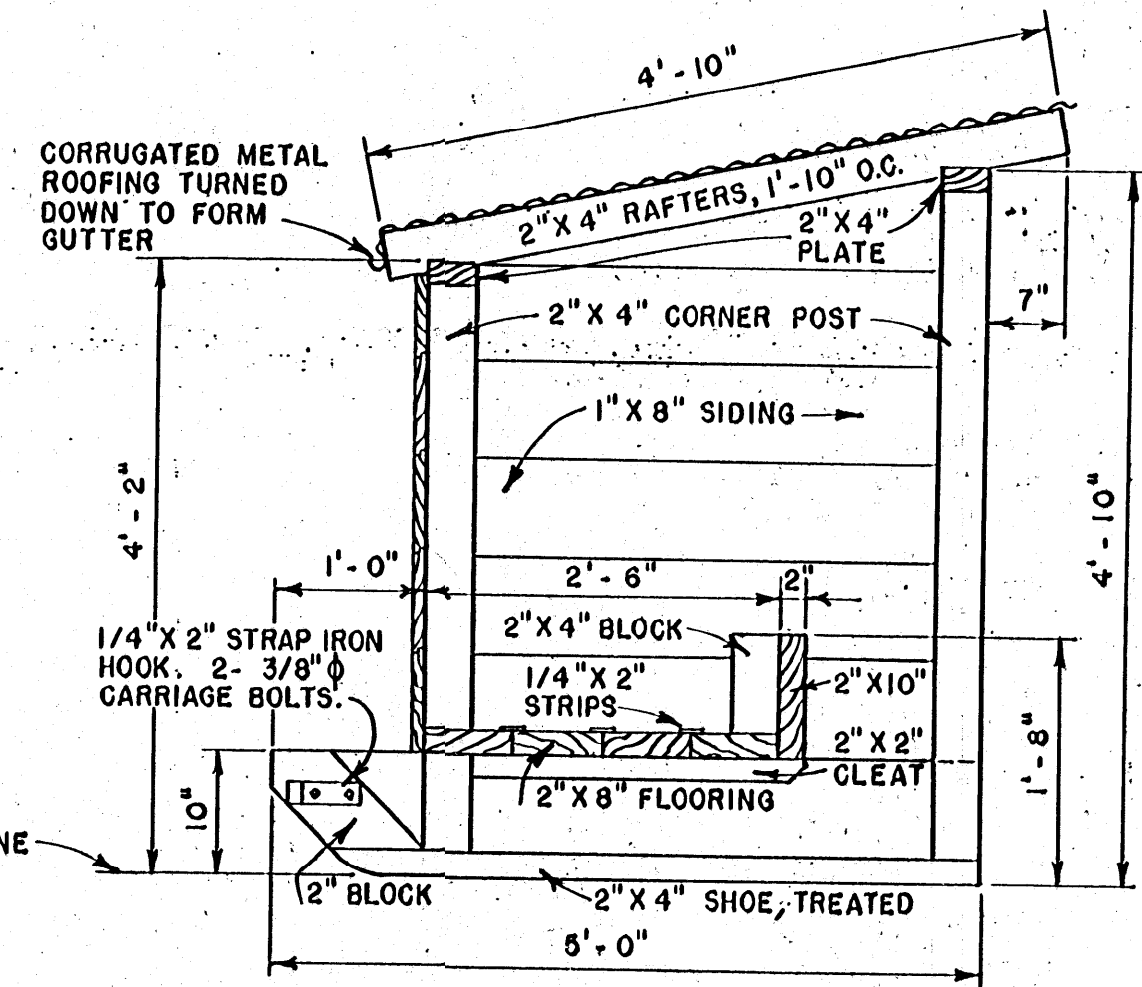

SECTION A-A
SCALE: 3/4" = 1'-0"

ESTIMATE OF MATERIALS

LUMBER

SHOES	2" X 4" X 10'-0"	1	PCS
RUNNERS	2" X 8" X 10'-0"	1	"
CORNER POSTS	2" X 4" X 10'-0"	2	"
(USE SURPLUS AS NAILING BLOCKS FOR BOX)			
FLOORING	2" X 8" X 12'-0"	2	"
SIDING (SIDES)	1" X 8" X 8'-0"	7	"
SIDING (BACK)	1" X 8" X 12'-0"	3	"
PARTITION	1" X 8" FROM SIDING		
PLATES	2" X 4" X 12'-0"	1	"
RAFTERS	2" X 4" X 10'-0"	2	"
STRIPS	1/4" X 2" X 8'-0"	3	"
BOX	2" X 10" X 10'-0"	1	"
(USE SURPLUS FOR RUNNER BLOCKS)			
CLEATS	2" X 2" X 8'-0"	1	"

MISCELLANEOUS

GALV. METAL ROOF.	2'-0" X 6'-0"	3	SHEETS
STRAP IRON	1/4" X 2" X 10"	2	PCS
CARRIAGE BOLTS	3/8" φ - 5" LONG	4	"
NAILS-COMMON	6d	1	LB
"	16d	1	1/2 LB
NAILS-ROOF. (GALV.)			1/4 LB

COOPERATIVE EXTENSION WORK IN
AGRICULTURE AND HOME ECONOMICS
STATE OF MISSISSIPPI
MISSISSIPPI STATE UNIVERSITY
AND
UNITED STATES DEPARTMENT OF AGRICULTURE COOPERATING

SALT & MINERAL BOX
FOR CATTLE

USDA '53 EX. 5759 SHEET 1 OF 1

BASED ON TEX. PLAN 230