



NORTH ELEVATION

SCALE: 1/8" = 1'-0"  
12' 0" 1' 2' 3' 4' 5' 6' 7' 8'

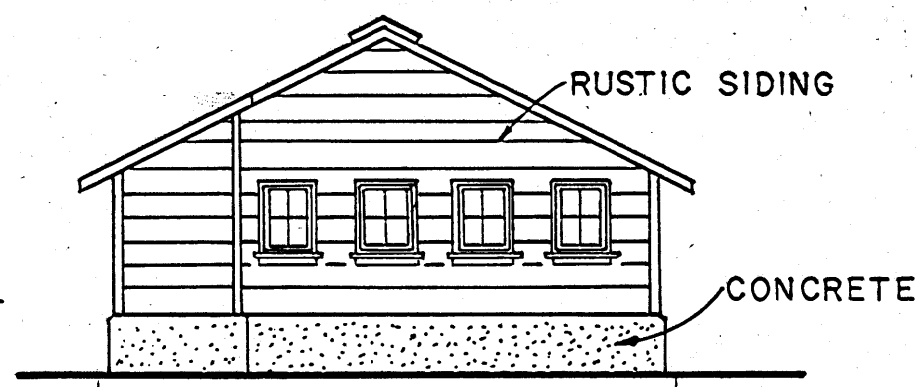


EAST ELEVATION

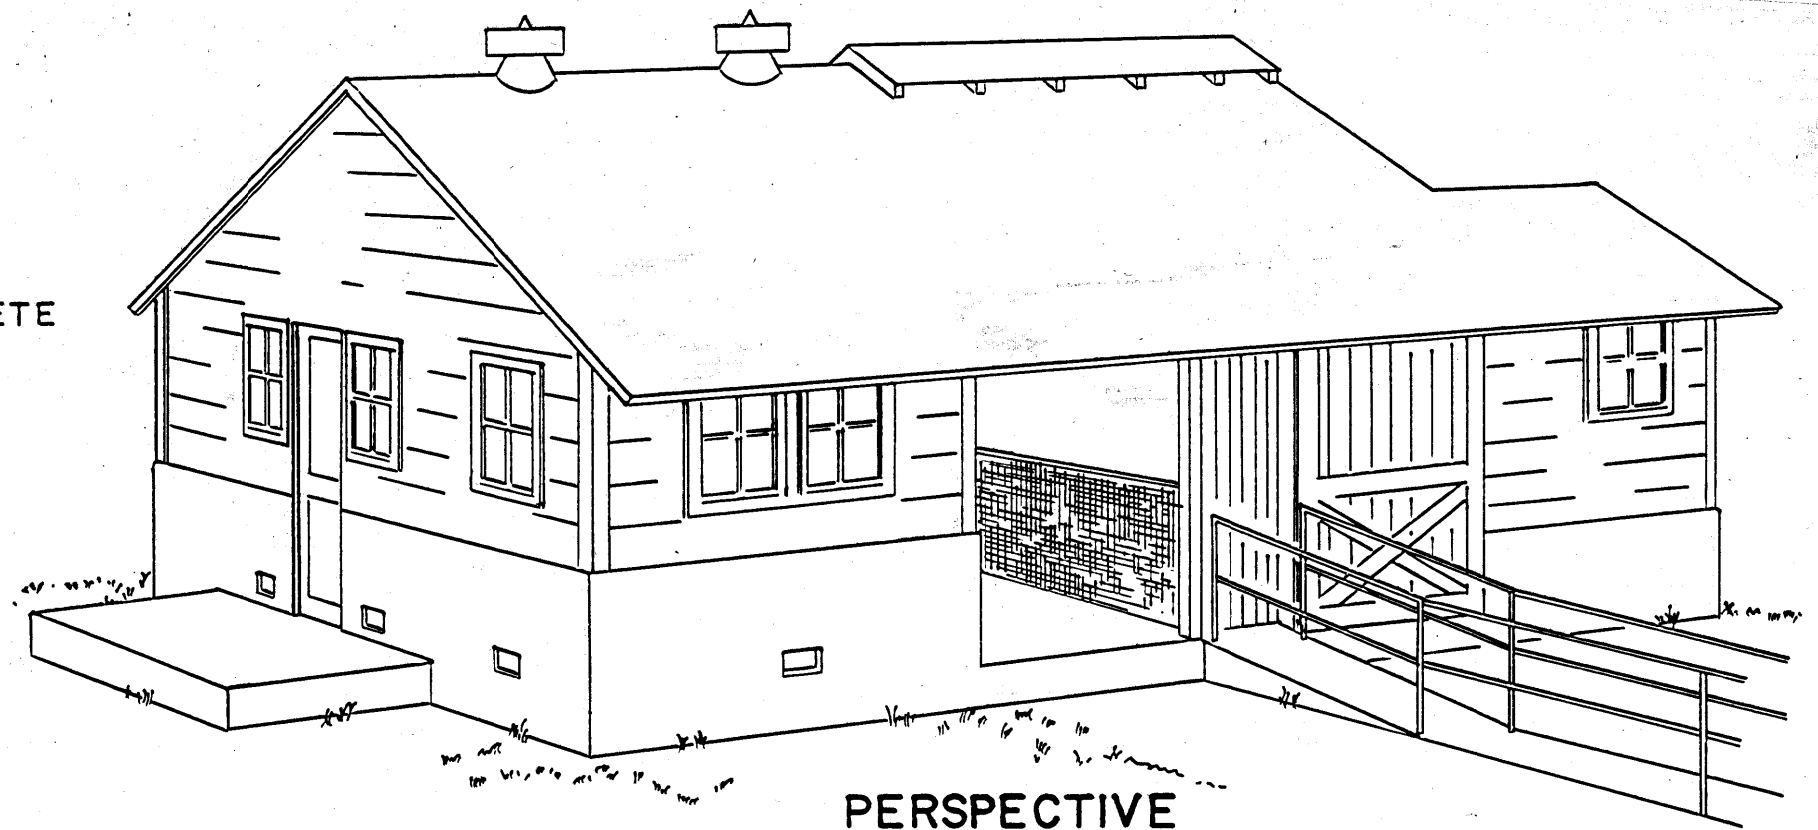

PERSPECTIVE



MILKHOUSE MUST BE AT LEAST 100 FEET FROM FEEDING BARN OR RACKS.

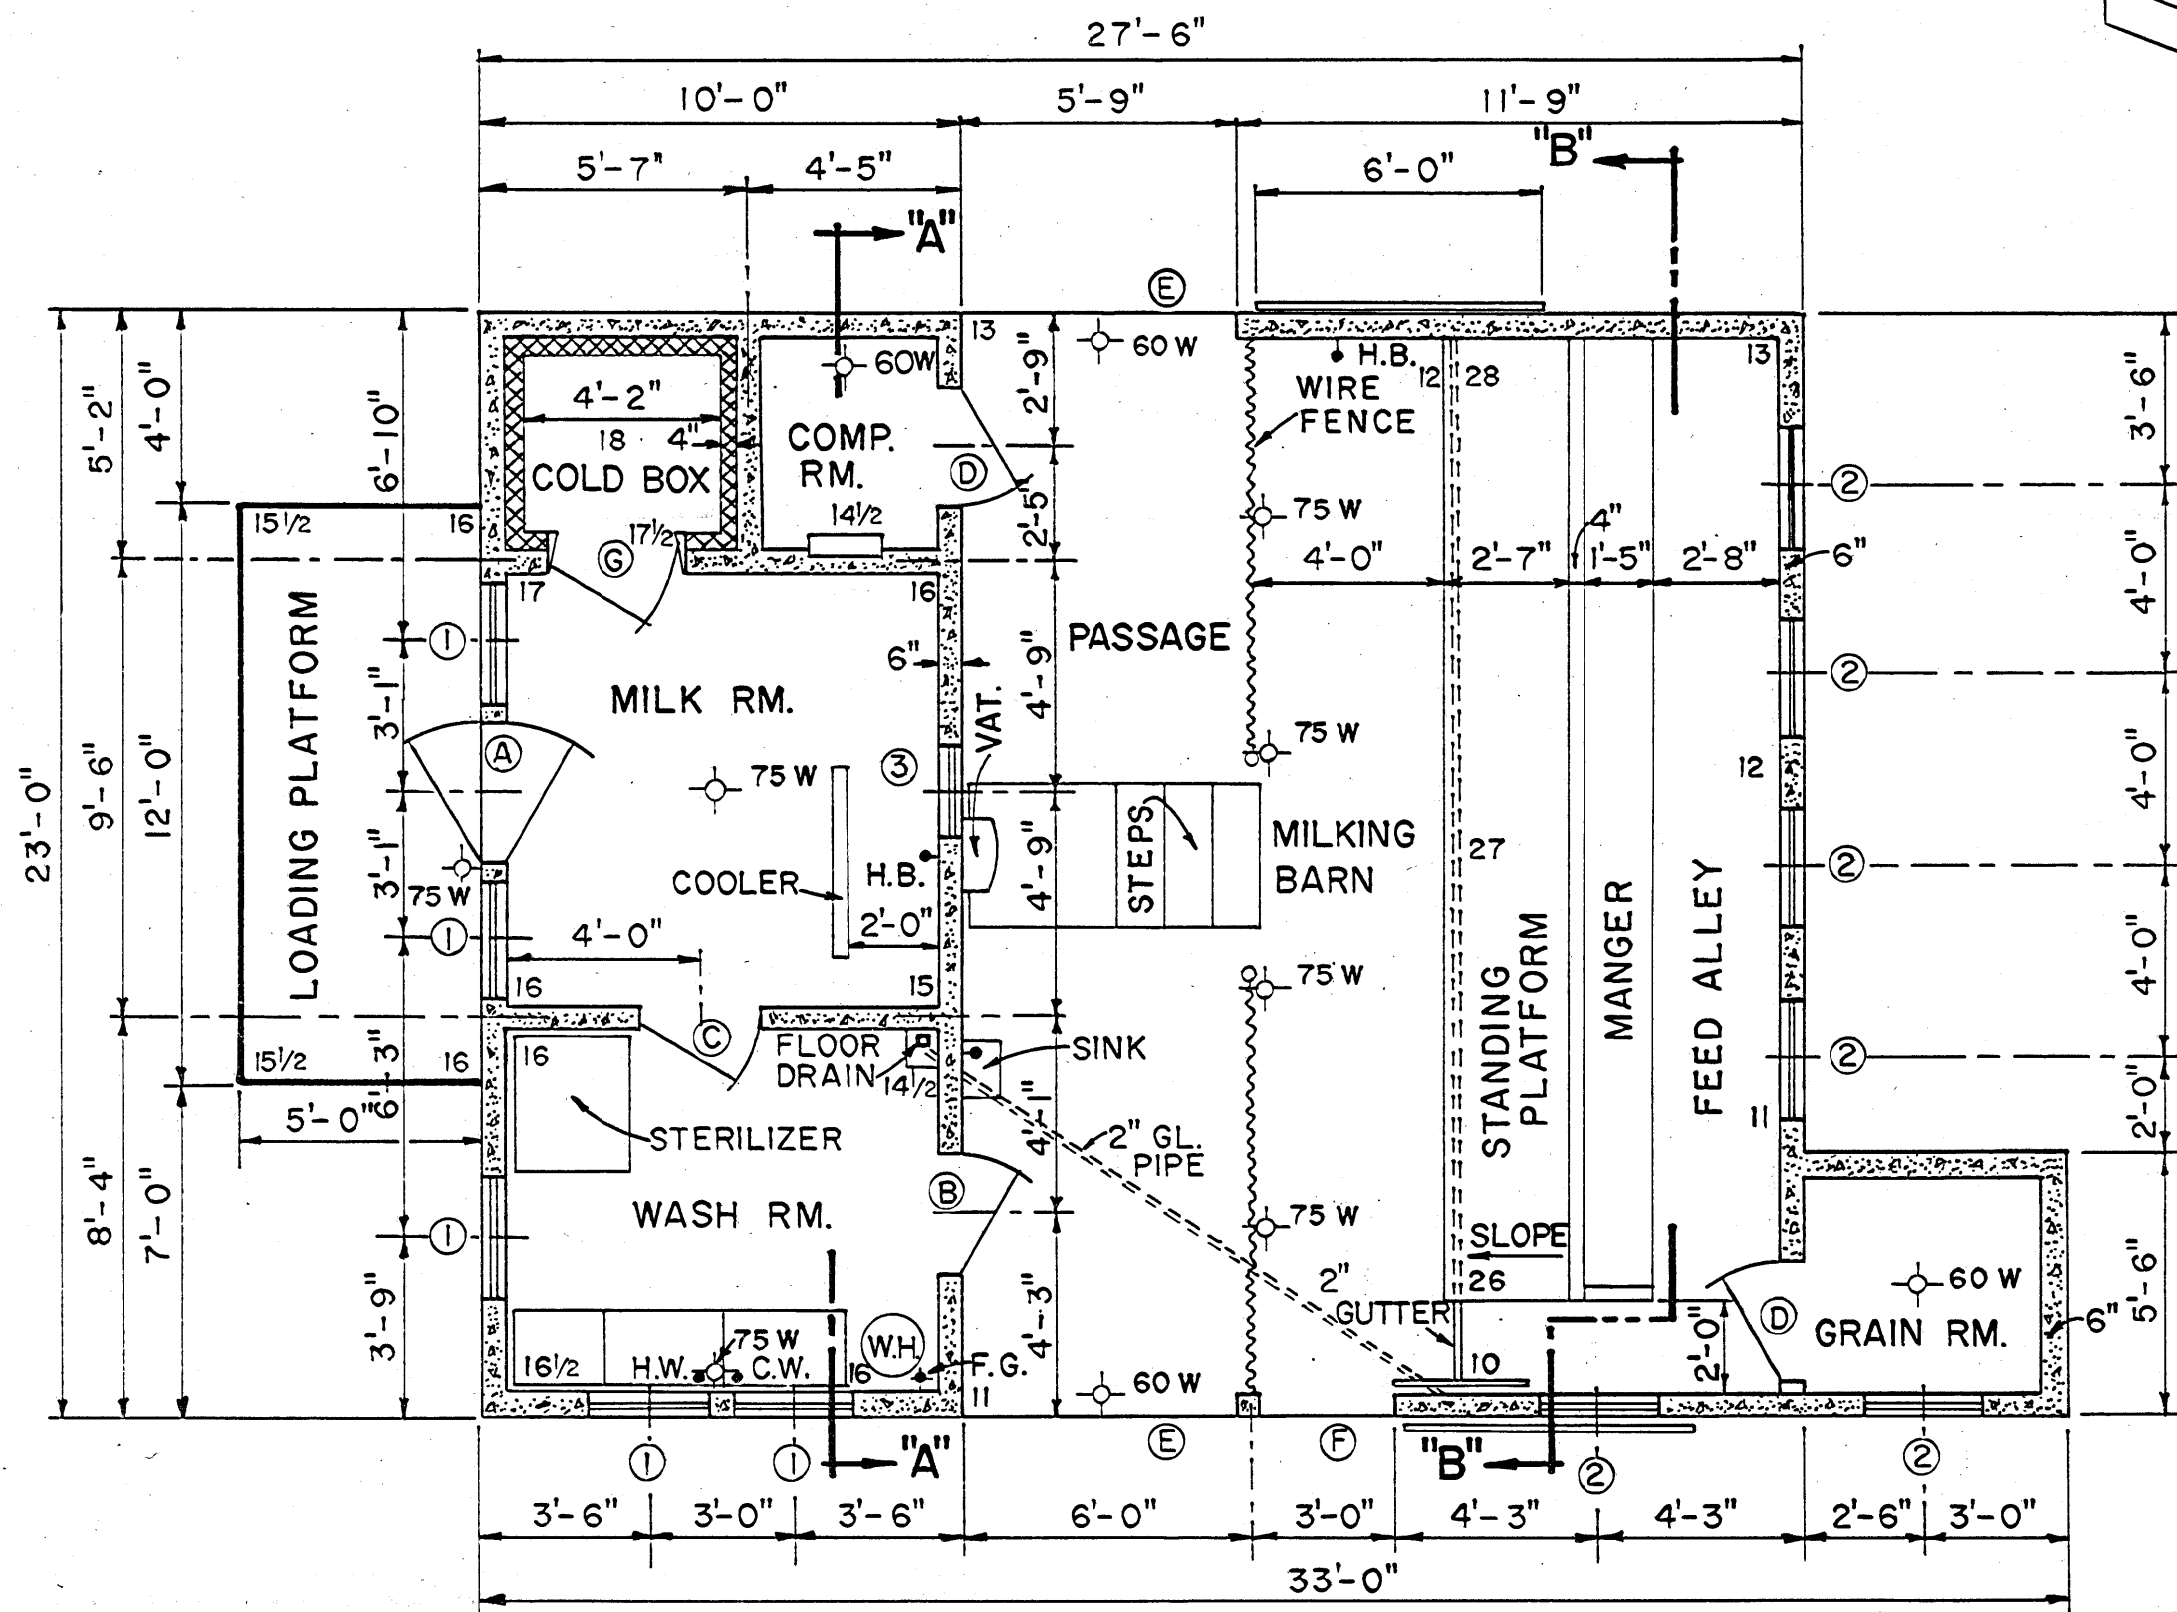

FLOOR PLAN

SCALE: 1/4" = 1'-0"  
12' 6" 0" 1' 2' 3' 4'

NOTE: CONSULT YOUR LOCAL HEALTH AND BUILDING CODE AUTHORITIES BEFORE STARTING CONSTRUCTION. CAPACITY: 10 GOATS

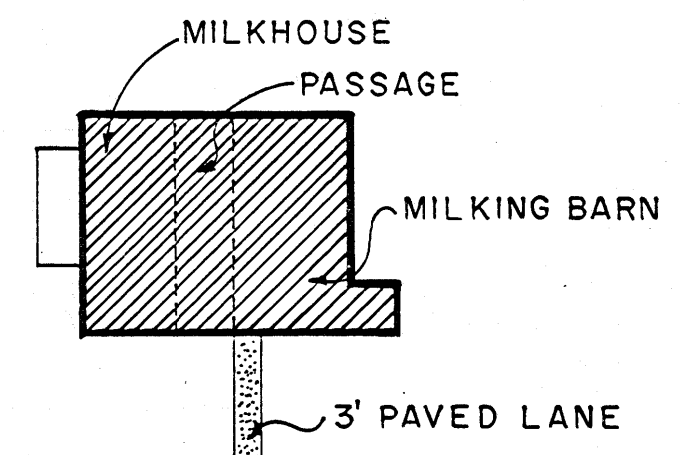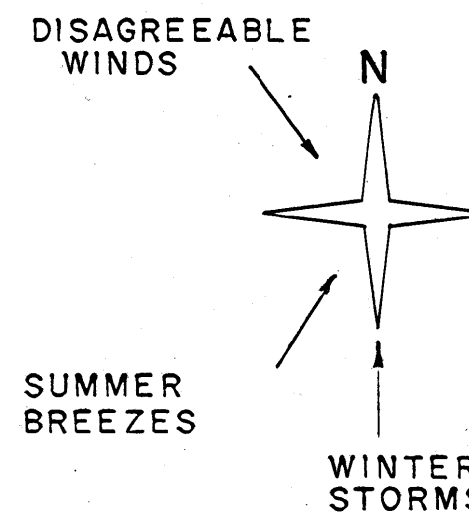

NOTE: THE MILKHOUSE SHALL BE LOCATED TO THE WINDWARD OF THE MILKING BARN, CORRALS, FEED SHEDS, ETC. CONSULT YOUR LOCAL INSPECTOR.

PLOT PLAN FOR WIND DIRECTIONS AS SHOWN

SCALE: 1" = 20'-0"  
10' 5' 0" 10' 20'

ELECTRICAL SYMBOLS

	CEILING OUTLETS, WATTS NOTED
	BRACKET OUTLETS, WATTS NOTED
	CUTOUT CABINET & MAIN SERVICE SWITCH
NOTE: ALL LIGHTS TO BE CONTROLLED FROM PANEL BOARD	

GENERAL SYMBOLS

H.B. •	HOSE BIBBS, COLD WATER
H.W. •	HOT WATER
C.W. •	COLD WATER
F.G. +	FUEL GAS

DOOR SCHEDULE			
MARK	SIZE	TYPE	NO. REQ'D.
(A)	3'-0" x 7'-0" x 1 1/2"	GLASS & PANEL - SCREENED	1
(B)	2'-6" x 6'-8" x 1 1/8"	SCREEN & PANEL	1
(C)	2'-6" x 6'-8" x 1 1/8"	SCREEN OR SCREEN & PANEL	1
(D)	2'-6" x 6'-8" x 1 1/8"	PANEL	2
(E)	6'-0" x 6'-8" x 1 3/4"	RUSTIC PANELS - ROLLING	2
(F)	2'-9" x 6'-8" x 1 3/4"	RUSTIC PANELS - ROLLING	1
(G)		SPECIAL - REFRIGERATOR	1

WINDOW SCHEDULE			
MARK	SIZE	TYPE	NO. REQ'D.
(1)	2'-6" x 3'-0" x 1 1/2"	SASH, DROP-IN SCREENED	5
(2)	2'-6" x 3'-0" x 1 1/2"	SASH, DROP-IN	6
(3)	2'-0" x 2'-0"	SPECIAL	1
NOTE: ALL 2'-6" x 3'-0" SASH TO BE 4 LIGHT.			

COOPERATIVE EXTENSION WORK IN AGRICULTURE AND HOME ECONOMICS



STATE OF MISSISSIPPI

MISSISSIPPI STATE UNIVERSITY


UNITED STATES DEPARTMENT OF AGRICULTURE COOPERATING

**MILKING BARN & MILKHOUSE FOR 10 GOATS**

CALIF. '77      6255      SHEET 1 OF 2

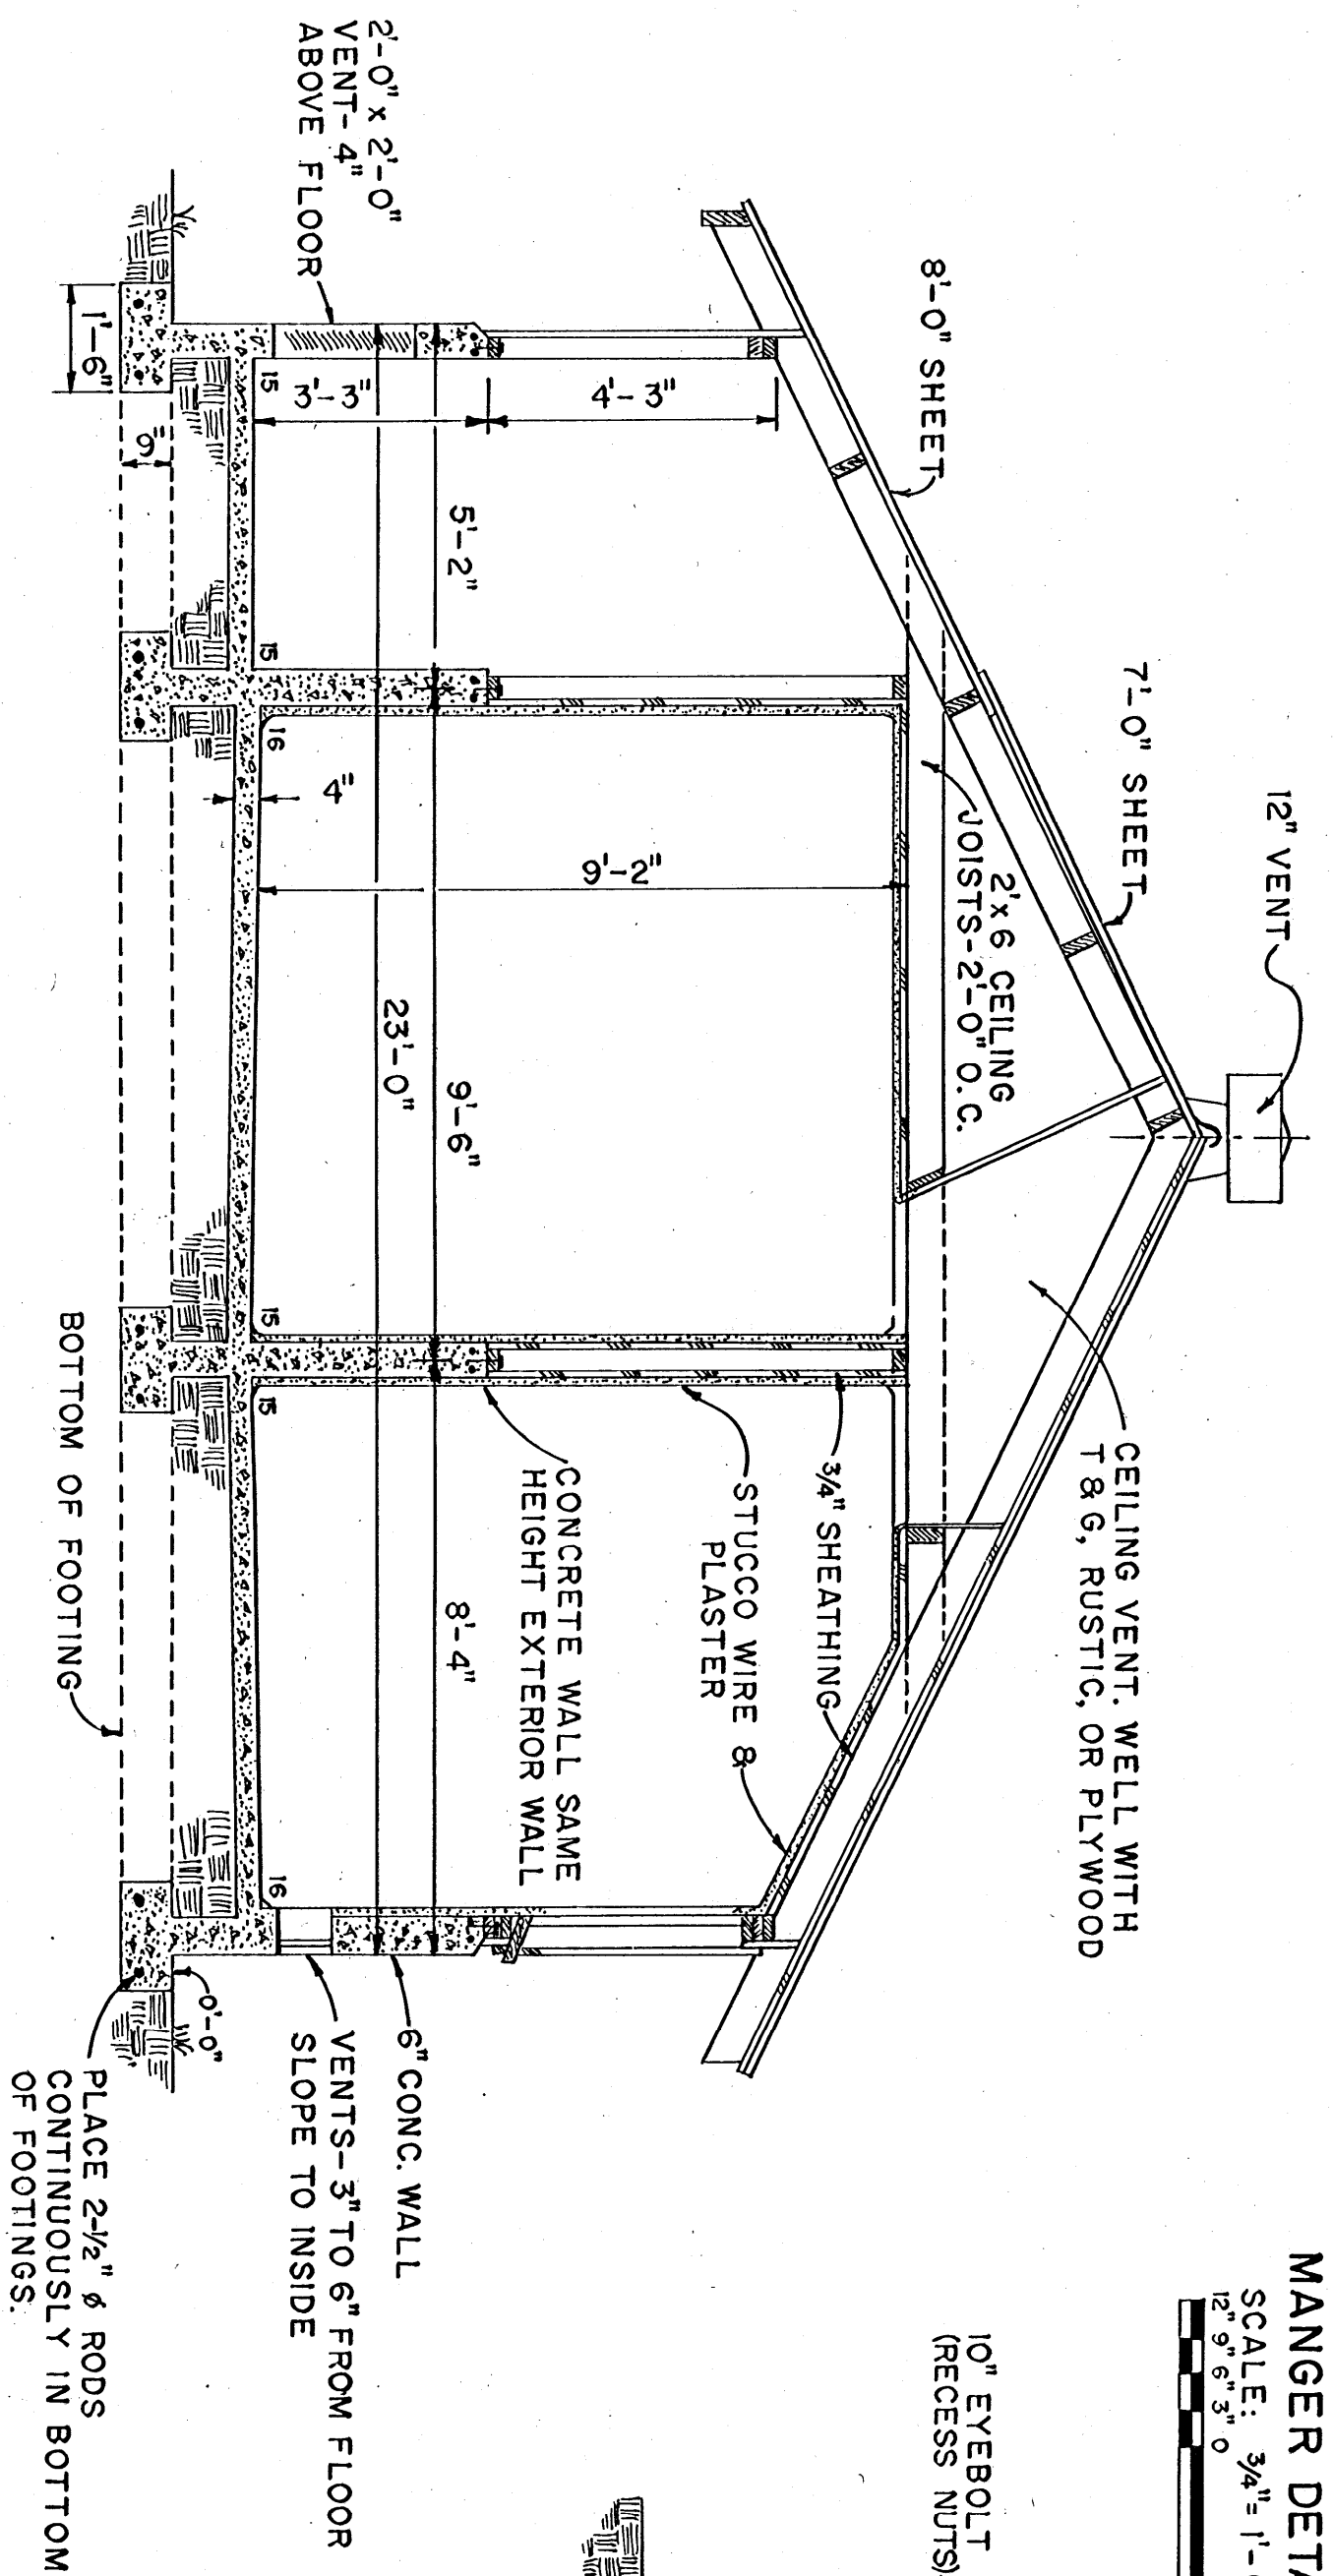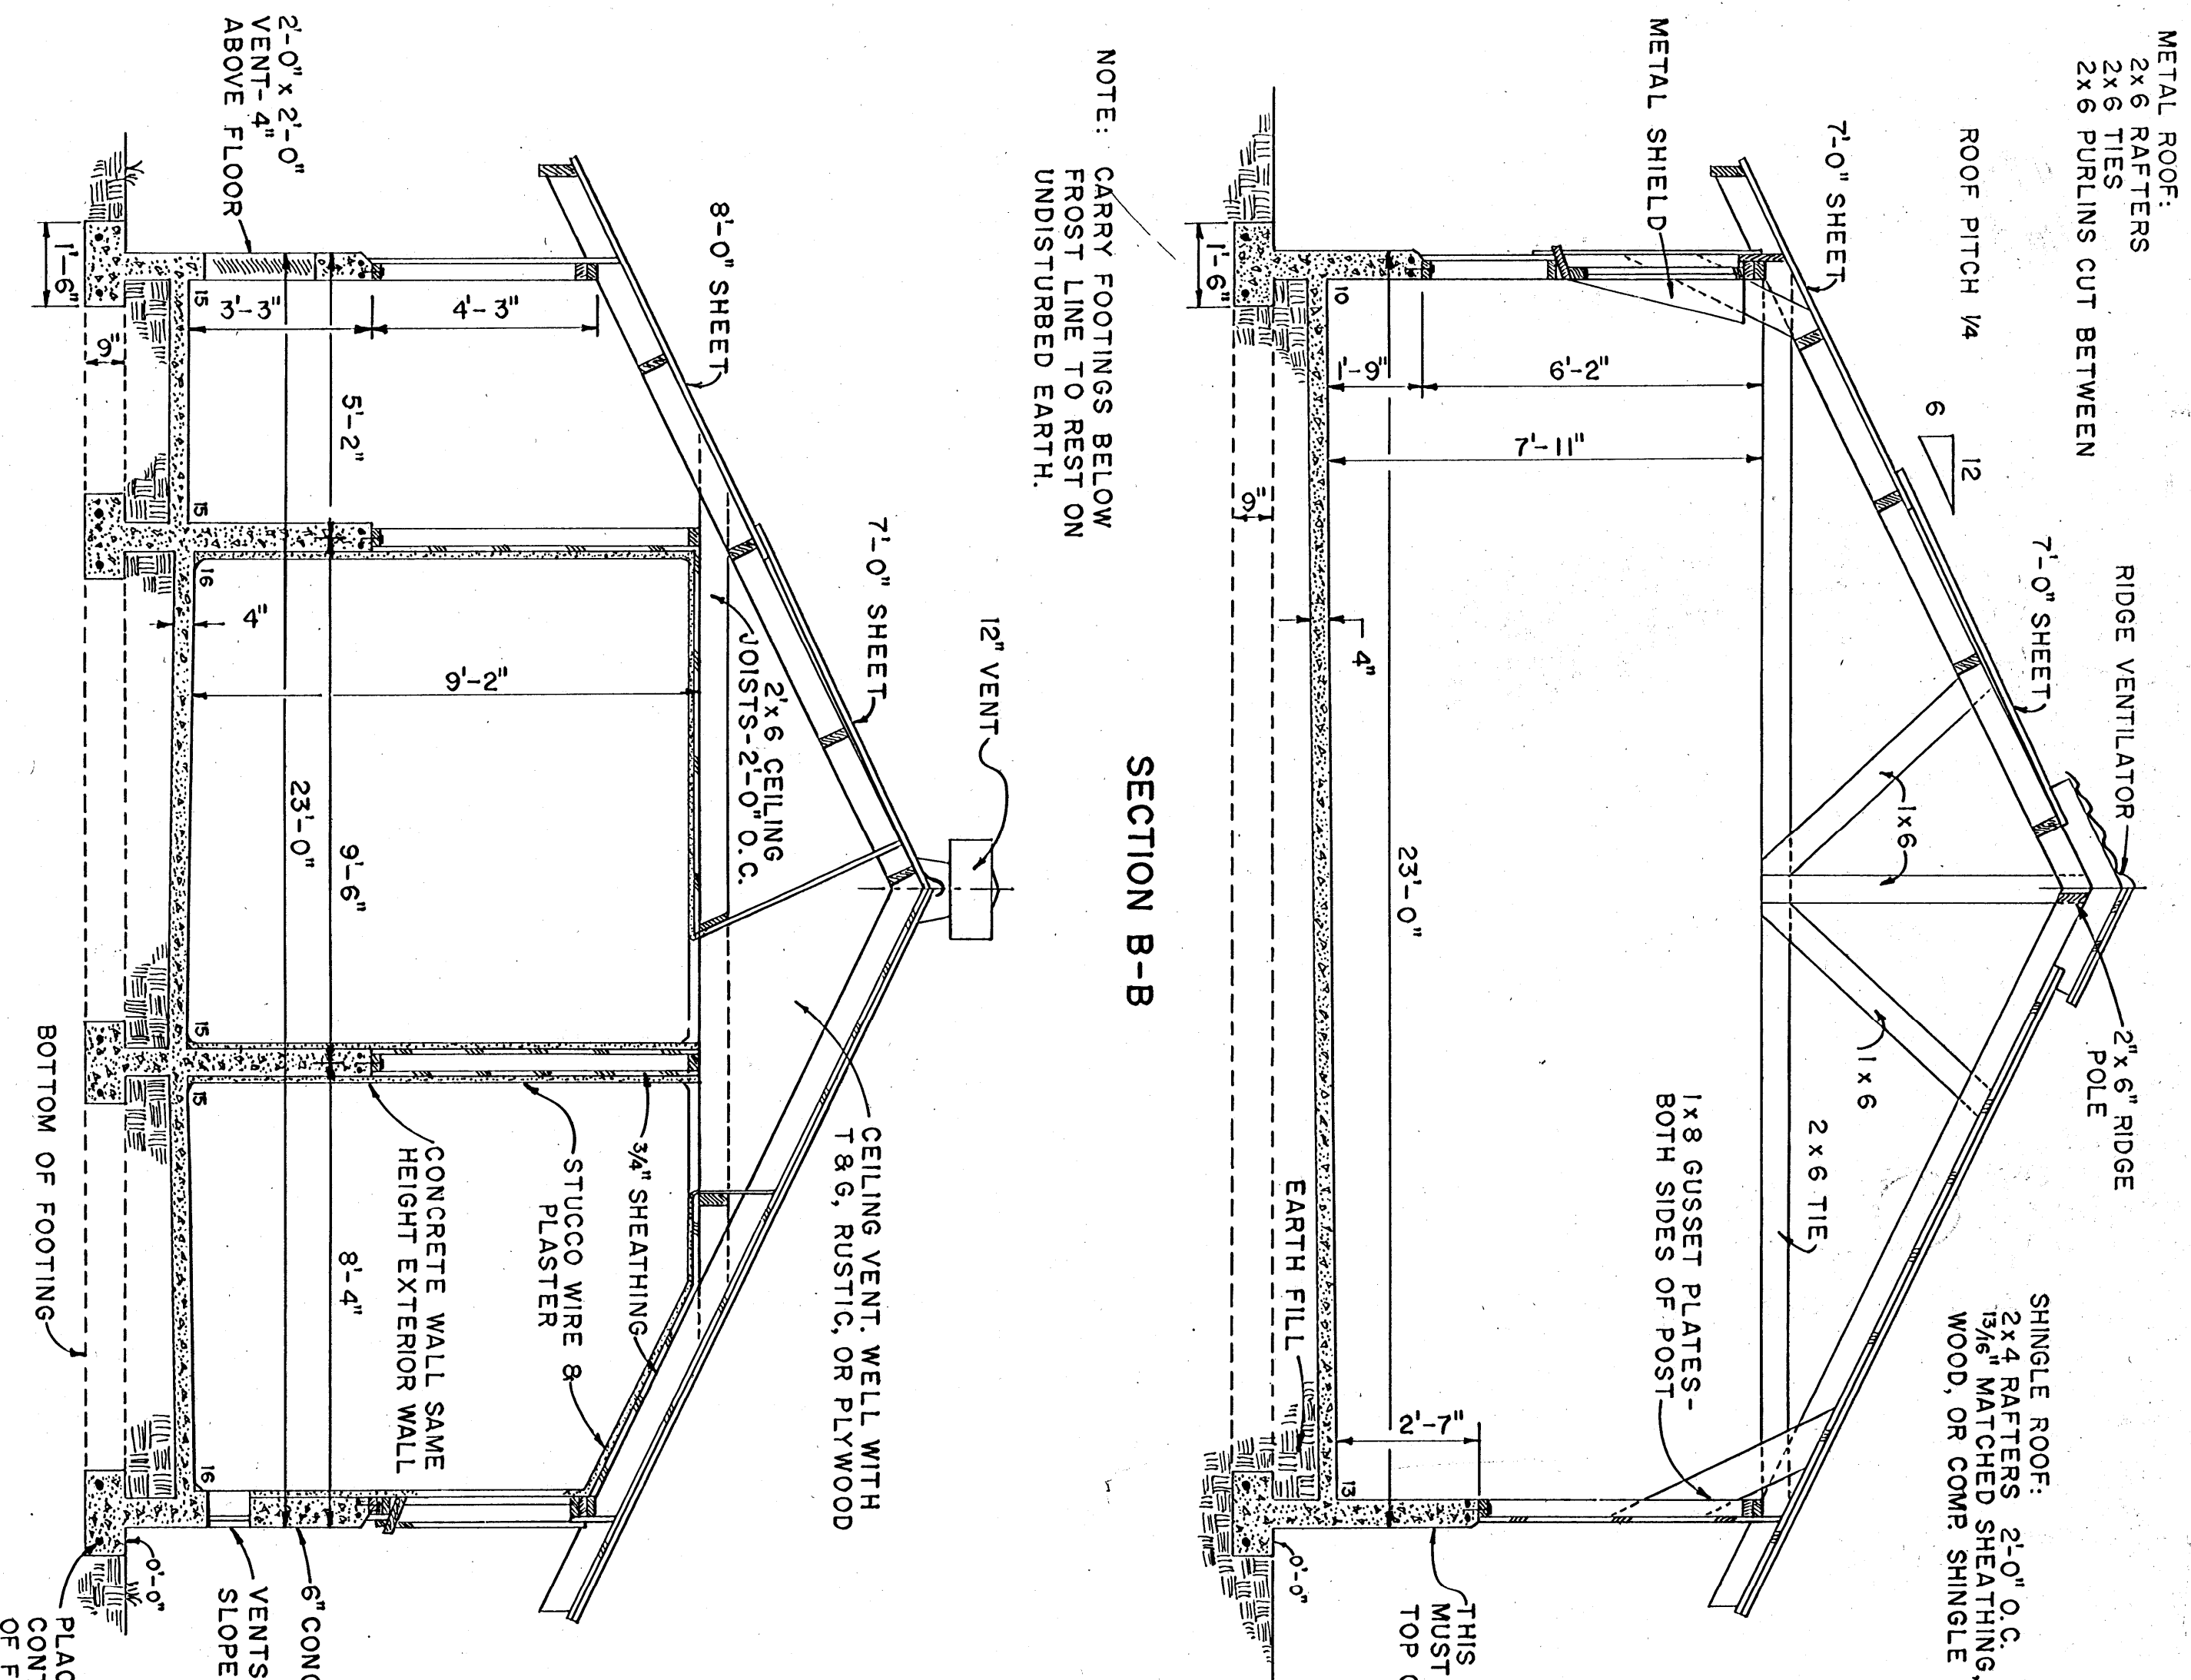


NOTE:  
CONCRETE WALL MAY BE RAISED A FEW INCHES SO AS TO ELIMINATE THE STUDS UNDER THE WINDOWS. WHEN THIS STYLE MANGER IS USED, TOTAL LENGTH OF BARN IS DECREASED FROM 27'-6" TO 25'-11".

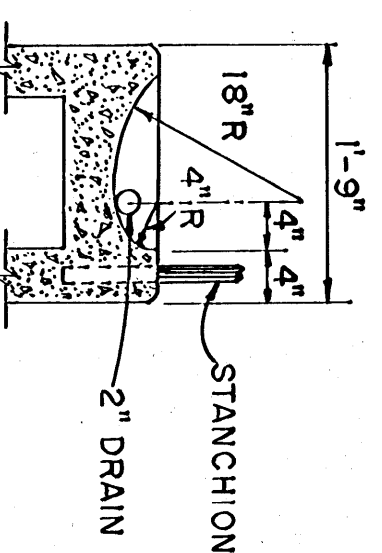


MANGER DETAIL

SCALE: 3/4" = 1'-0"  
12" 9" 6" 3" 0

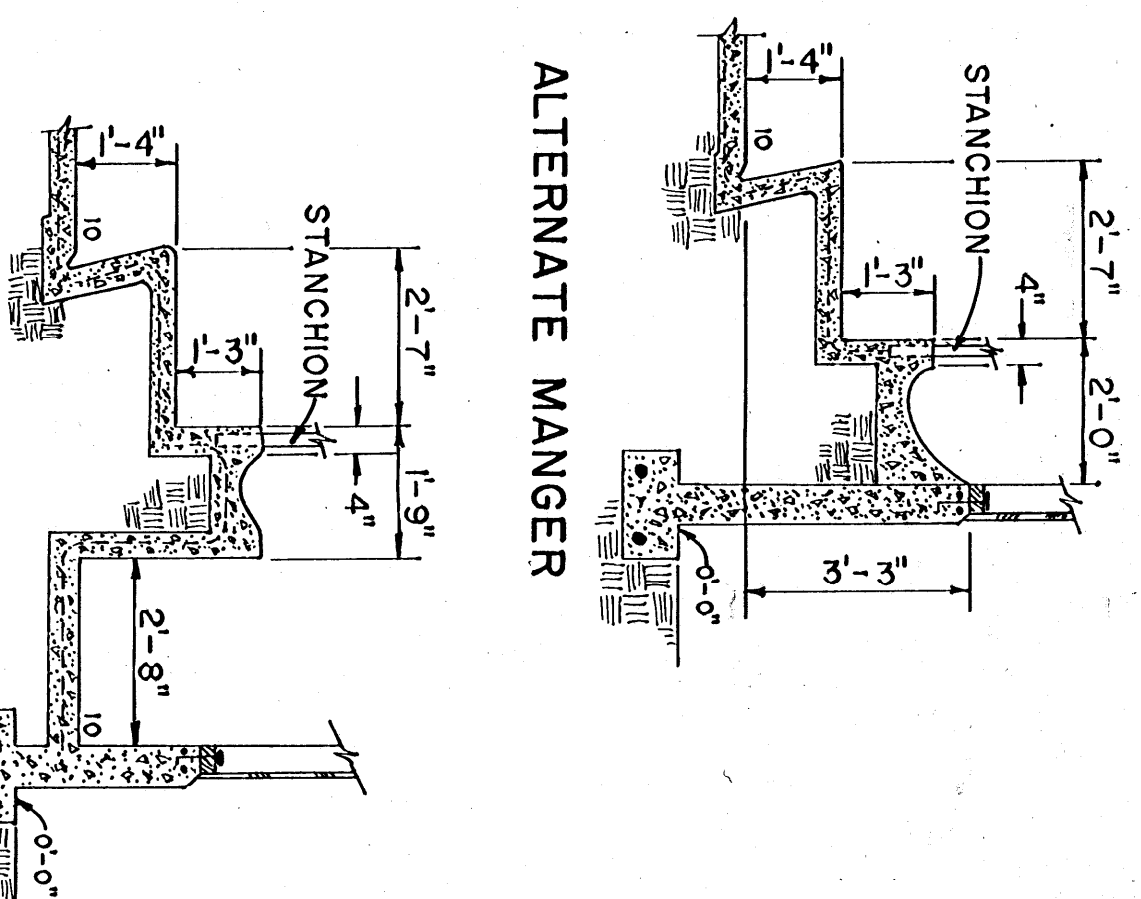


ALTERNATE MANGER

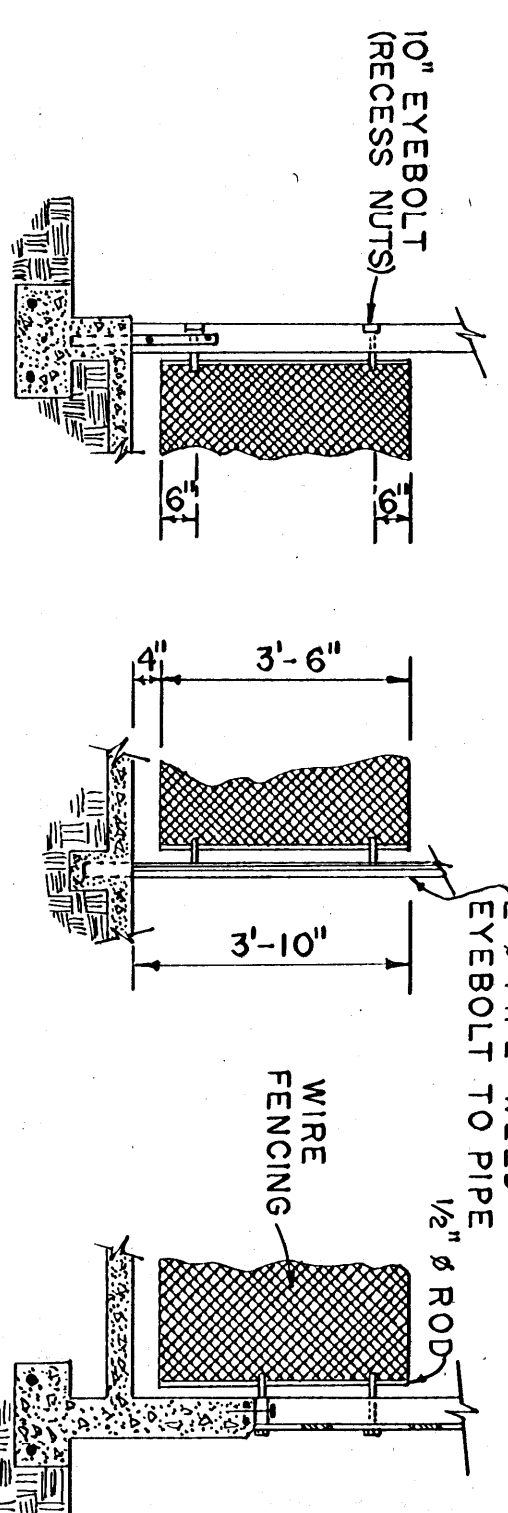

DETAIL - PARTITION BETWEEN MILKING BARN & PASSAGE

SCALE: 3/8" = 1'-0" UNLESS OTHERWISE NOTED

 

COOPERATIVE EXTENSION WORK IN AGRICULTURE AND HOME ECONOMICS  
STATE OF MISSISSIPPI  
MISSISSIPPI STATE UNIVERSITY  
UNITED STATES DEPARTMENT OF AGRICULTURE COOPERATING

MILKING BARN & MILKHOUSE  
FOR 10 GOATS

CALIF. '77 6255 SHEET 2 OF 2