




FRONT ELEVATION

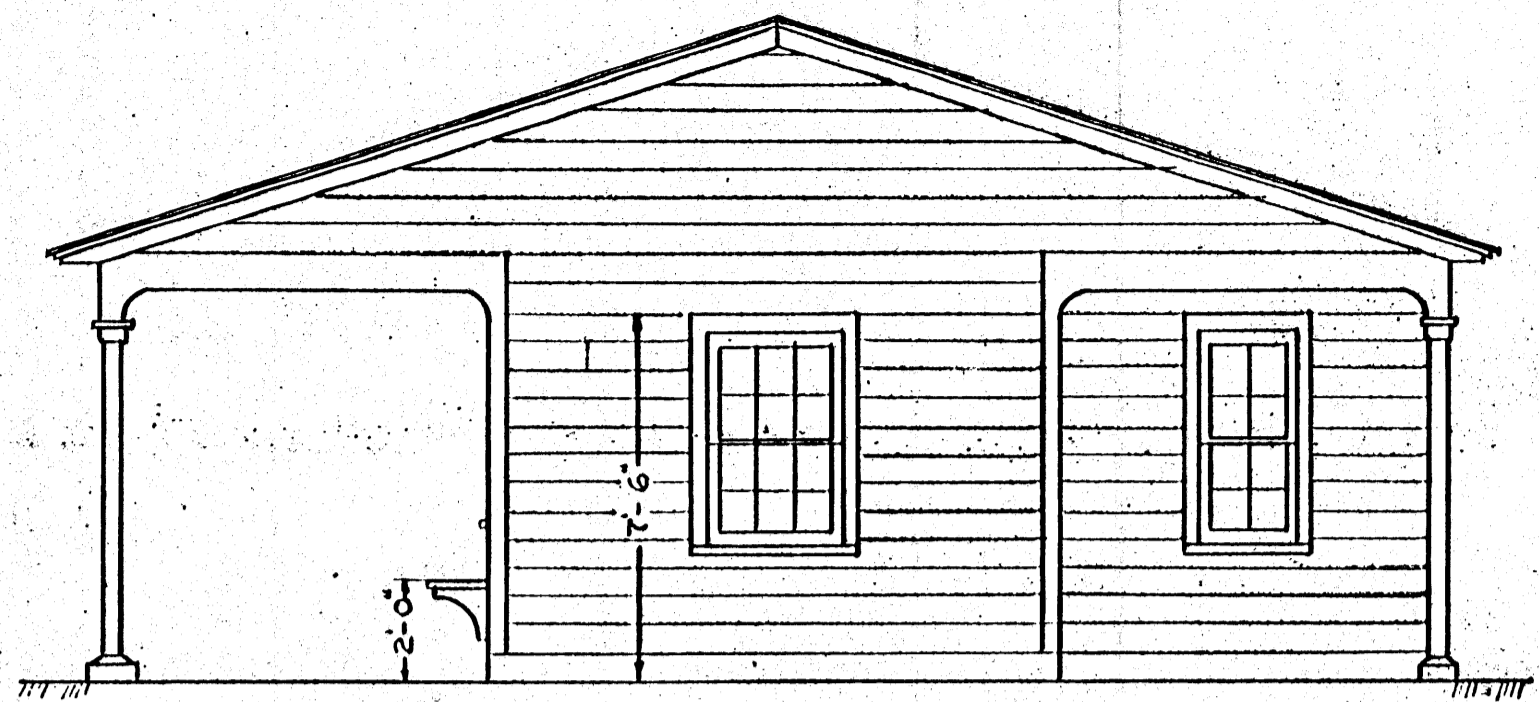


SIDE ELEVATION

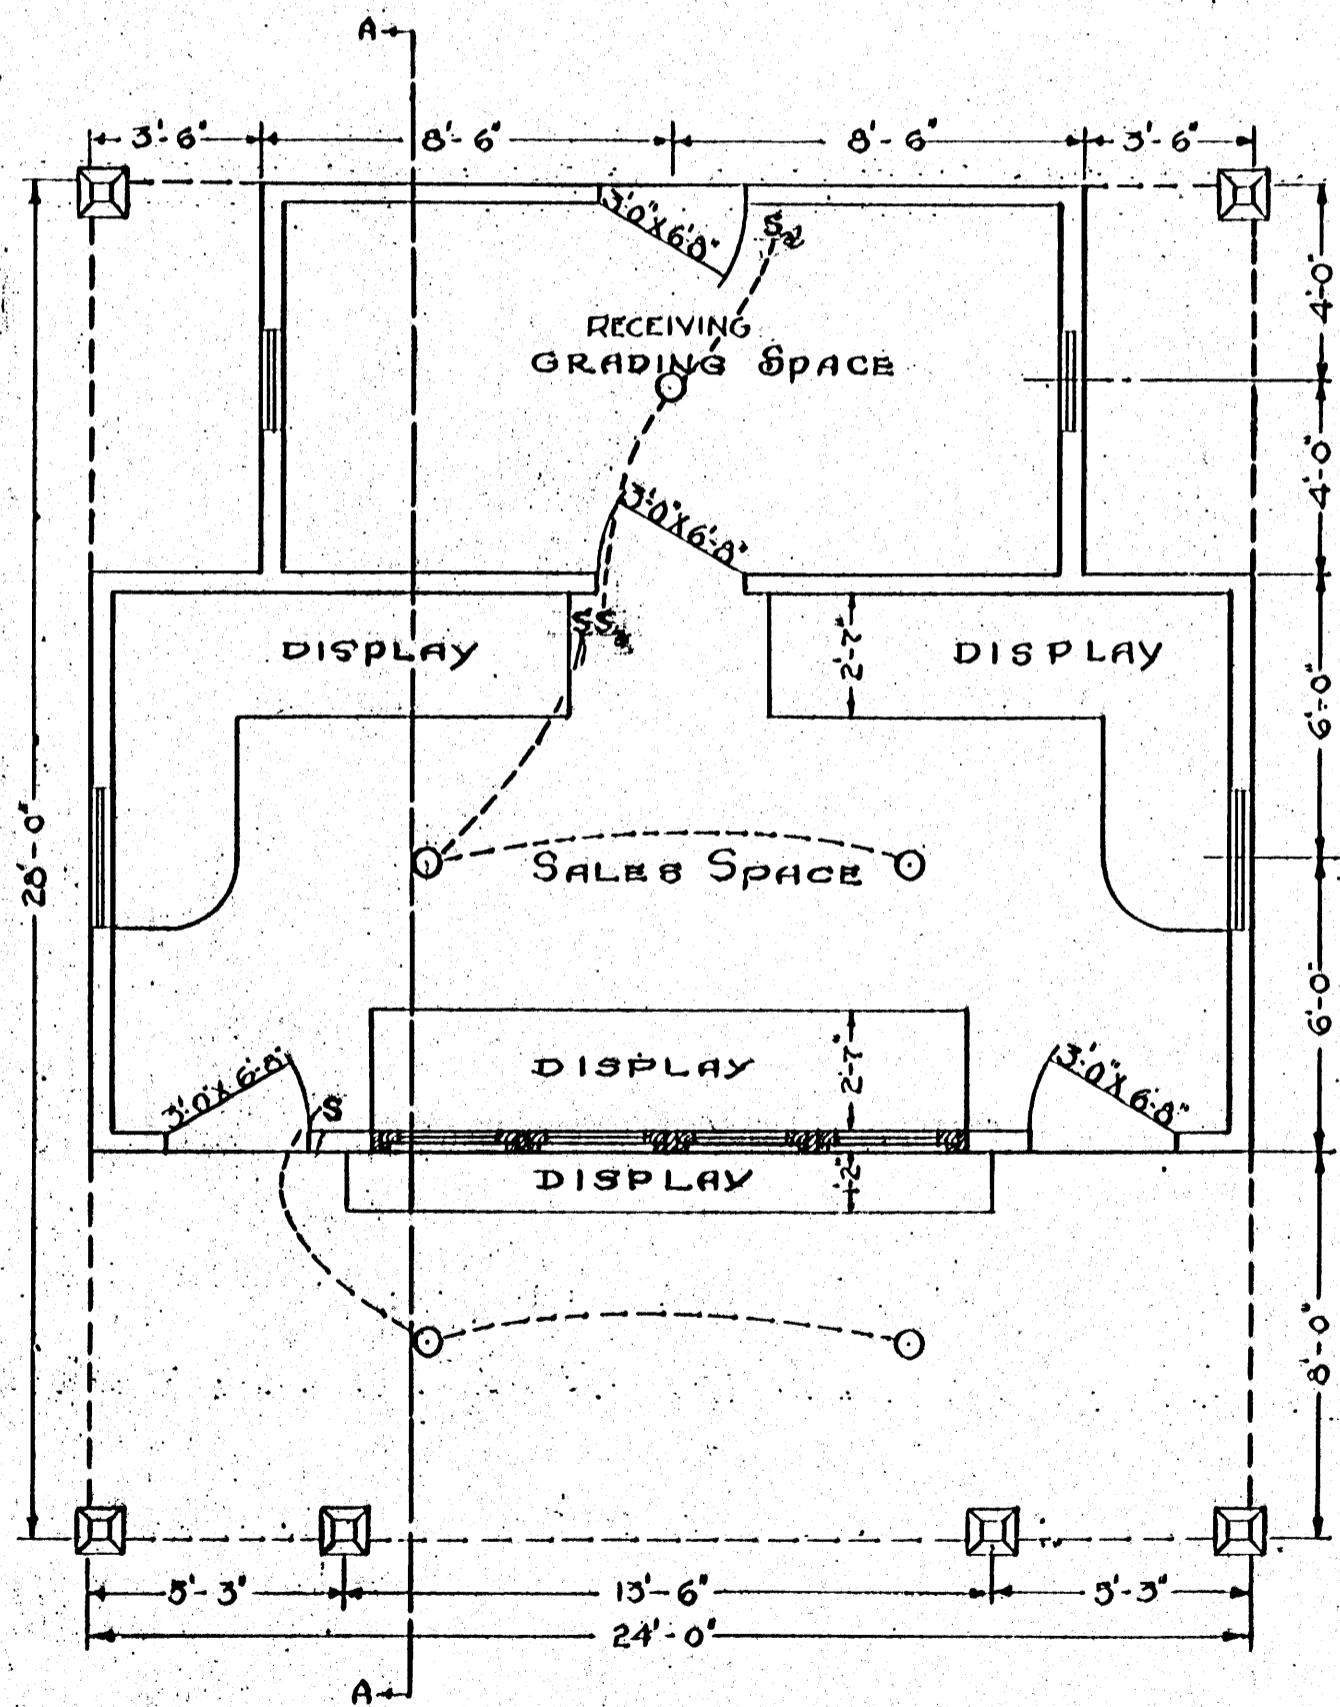

PLAN

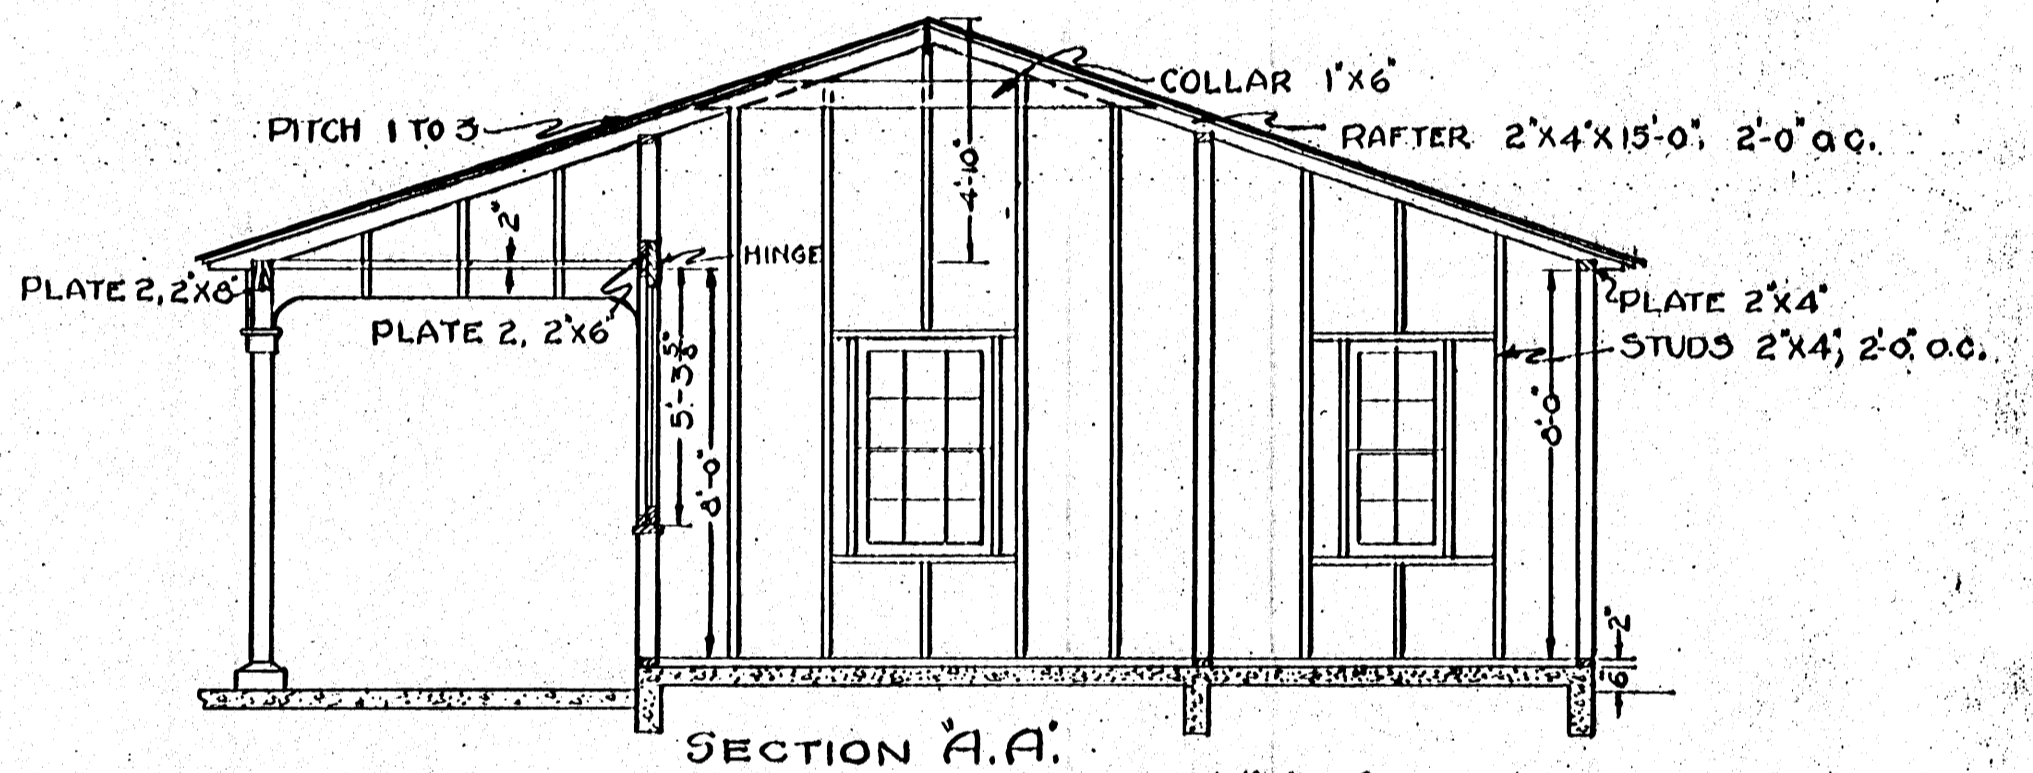

SECTION A.A.

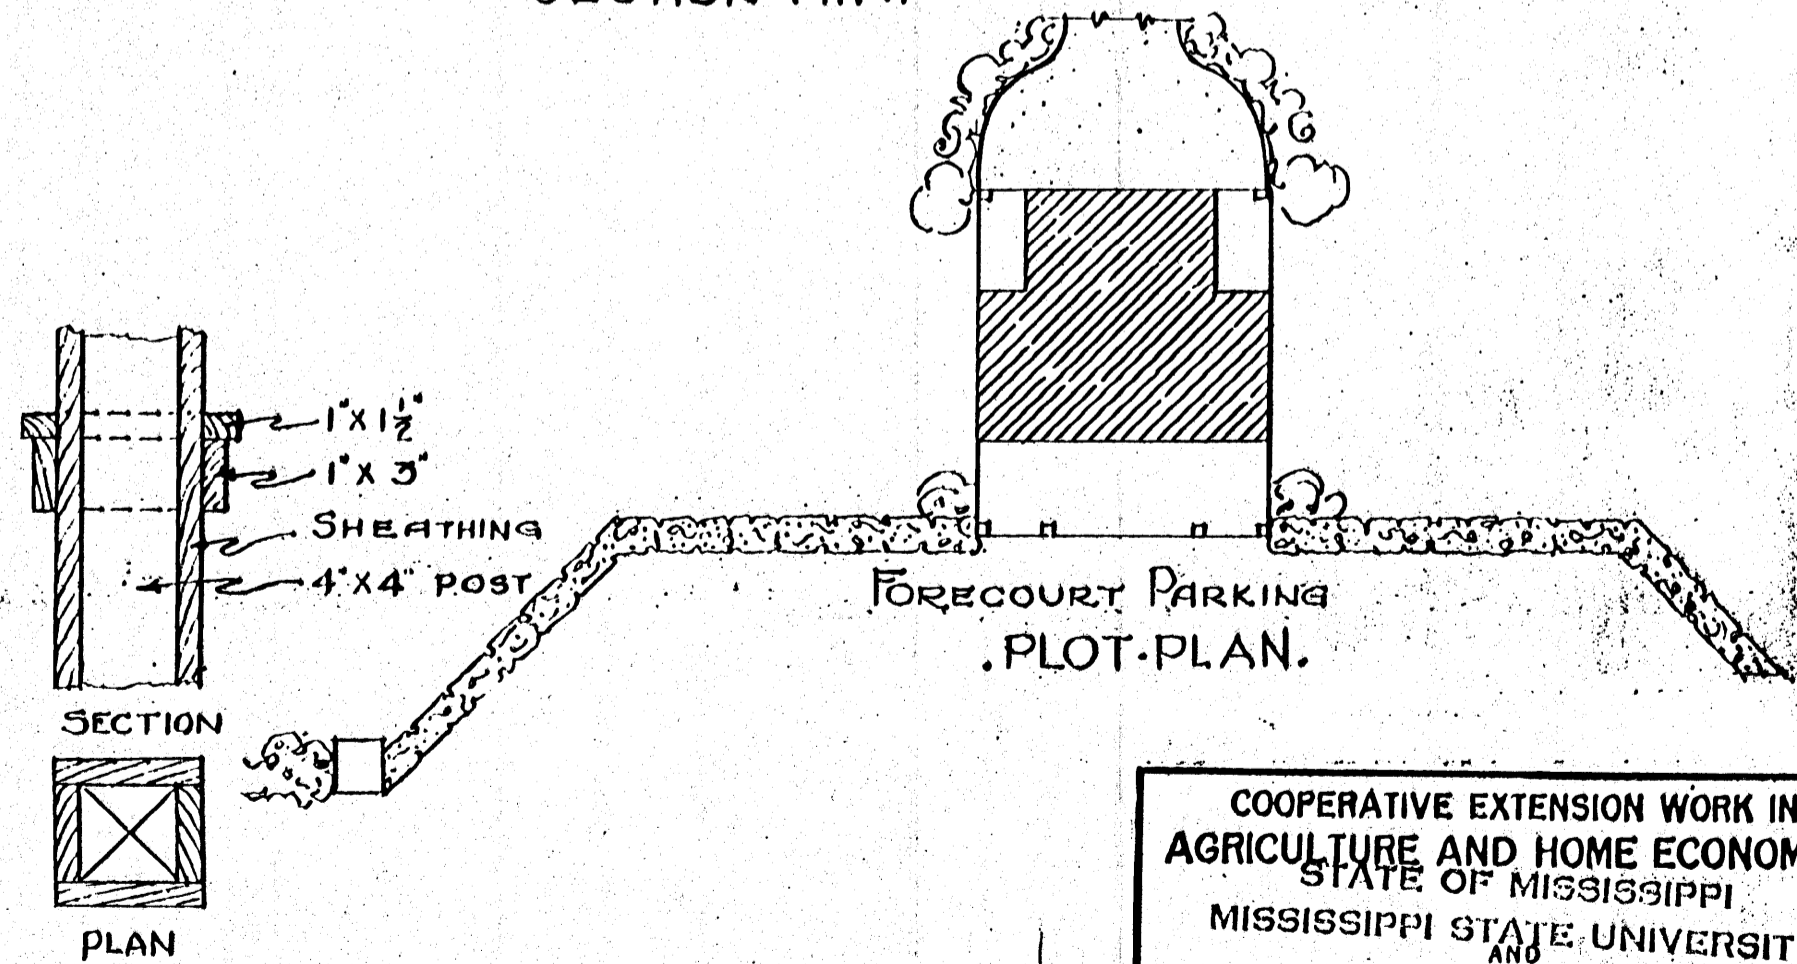

DETAIL OF COLUMN

COOPERATIVE EXTENSION WORK IN
 AGRICULTURE AND HOME ECONOMICS
 STATE OF MISSISSIPPI
 MISSISSIPPI STATE UNIVERSITY
 AND
 UNITED STATES DEPARTMENT OF AGRICULTURE COOPERATING

ROADSIDE STAND

MD.	EX. 5192	SHEET 1 OF 1
-----	----------	--------------