


SECTION A-A

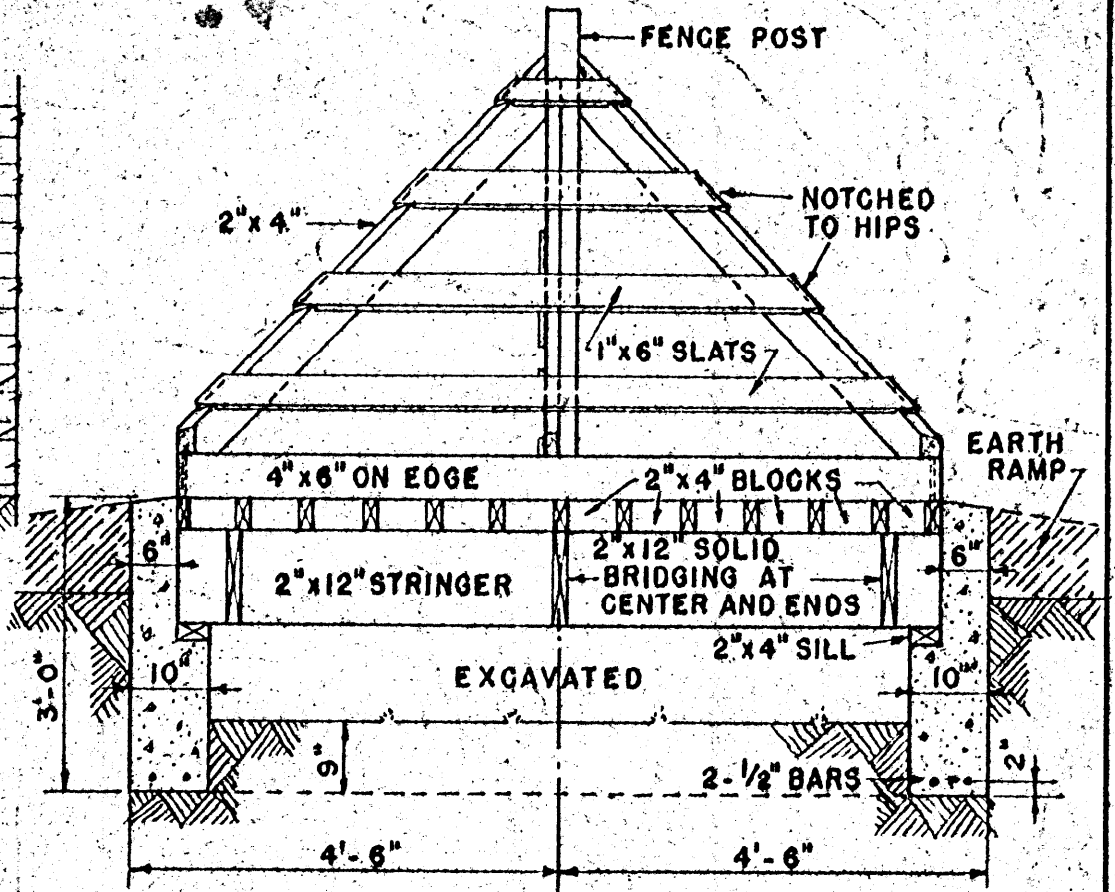


SECTION B-B

SECTION A-A, SHOWS GUARD FLOOR BUILT LEVEL WITH GRADE
 SECTION B-B, SHOWS GUARD FLOOR RAISED ABOVE GRADE

NOTE:
 TIMBERS IN CONTACT WITH EARTH ARE TO BE TREATED WITH GREOSOTE OR SIMILAR PRESERVATIVE

SCALE 1/2" = 1'-0"

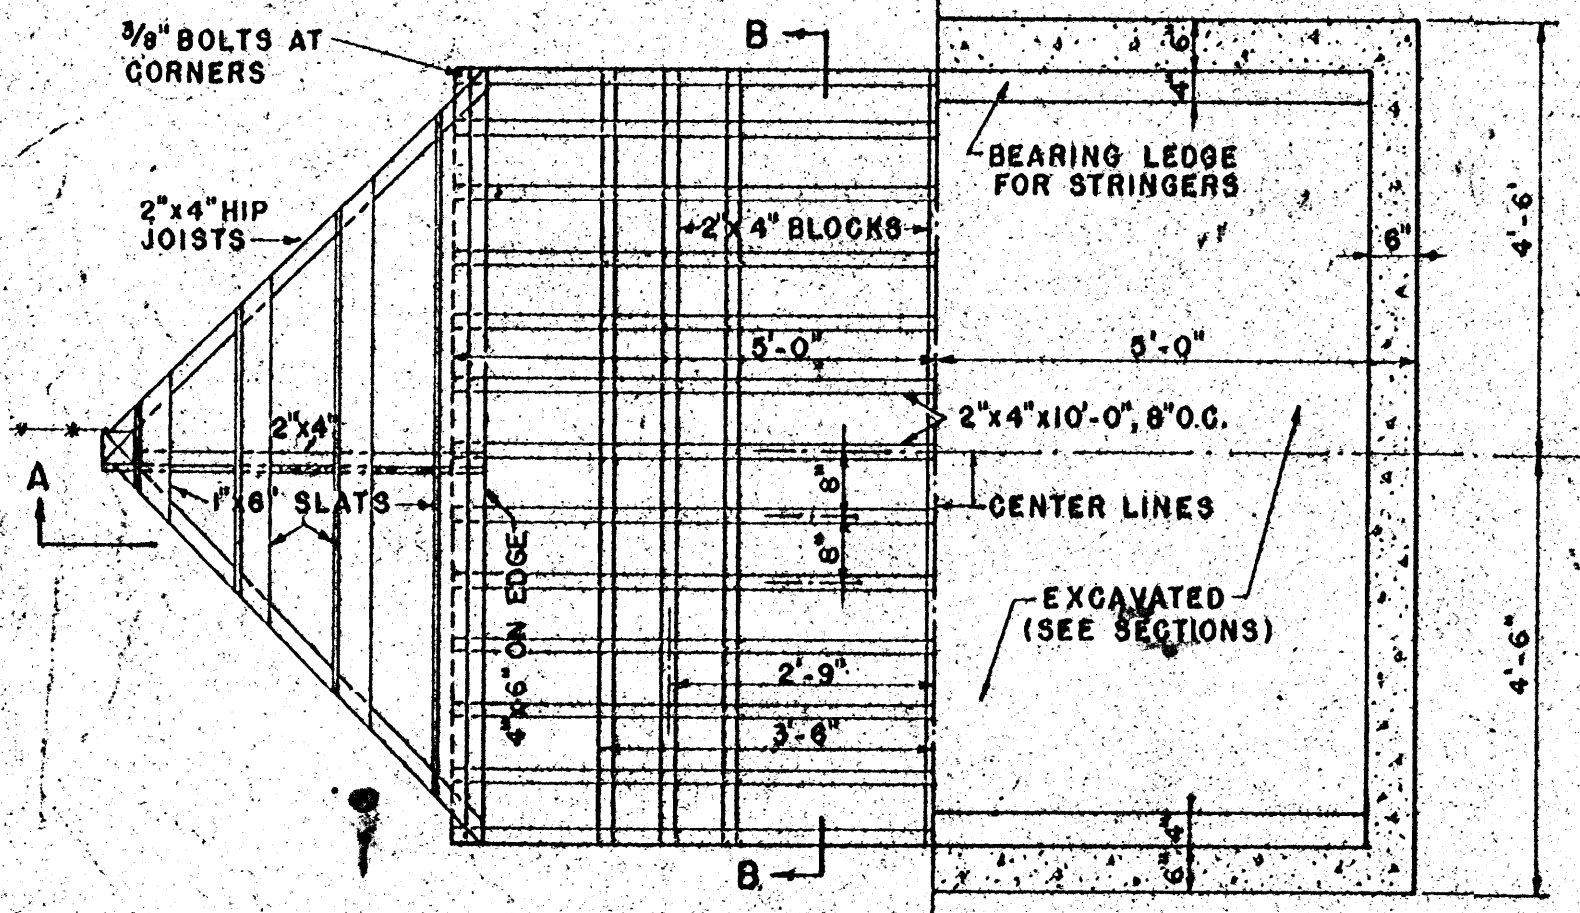

1/2 OF PLAN

1/2 OF FOUNDATION

BASED ON CALIF. PLAN EX. 5489

COOPERATIVE EXTENSION WORK IN AGRICULTURE AND HOME ECONOMICS
 AND
 U.S. DEPARTMENT OF AGRICULTURE COOPERATING
 CATTLE GUARD (CONG. & WOOD)
 USDA '49 EX. 5742 SHEET (OF 1)