



SECTION A-A


TEXTURE I-II EXT. AS PER PSI-74 GROVES AT 12" O.C.

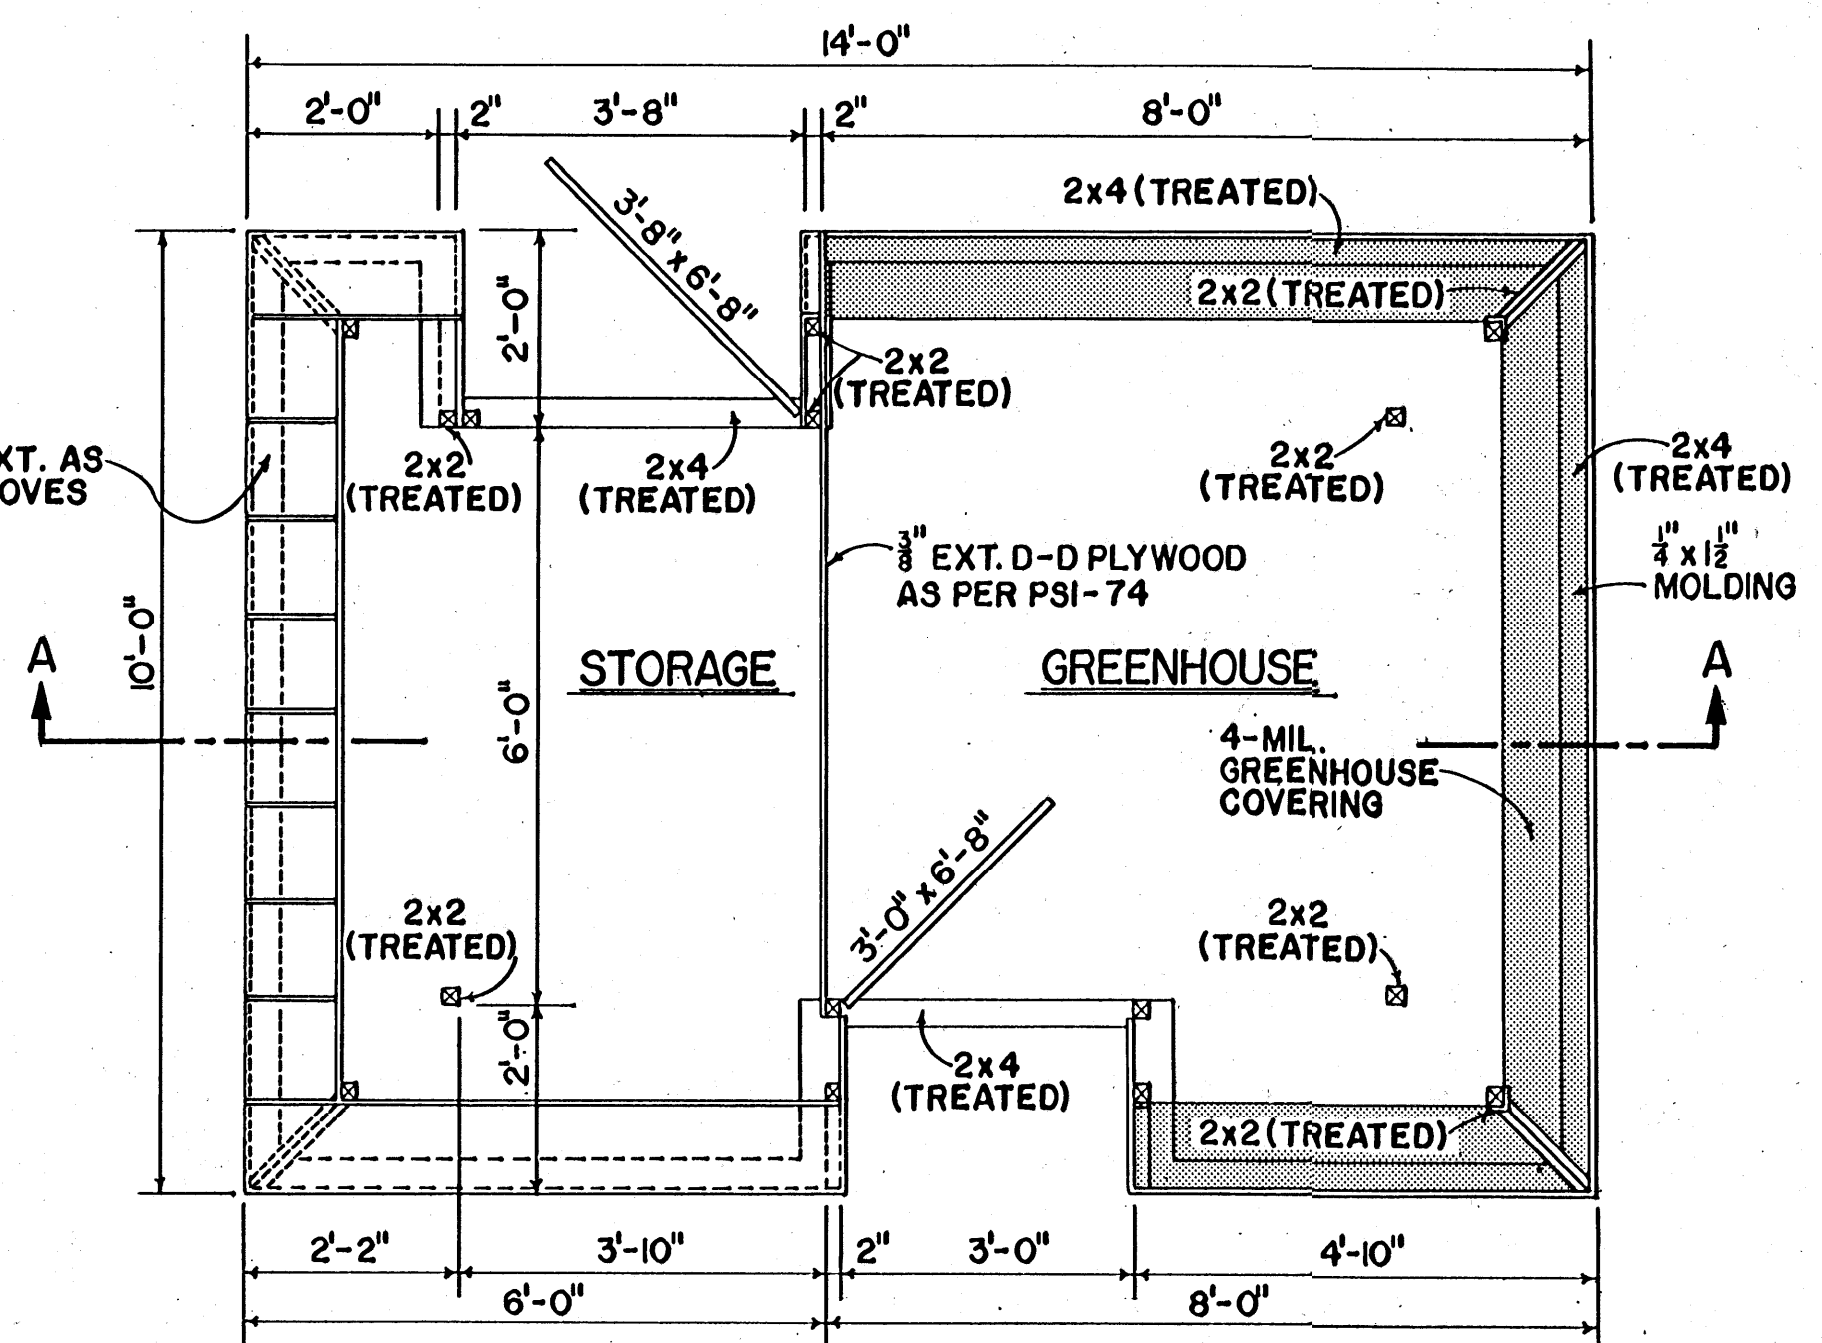

PLAN

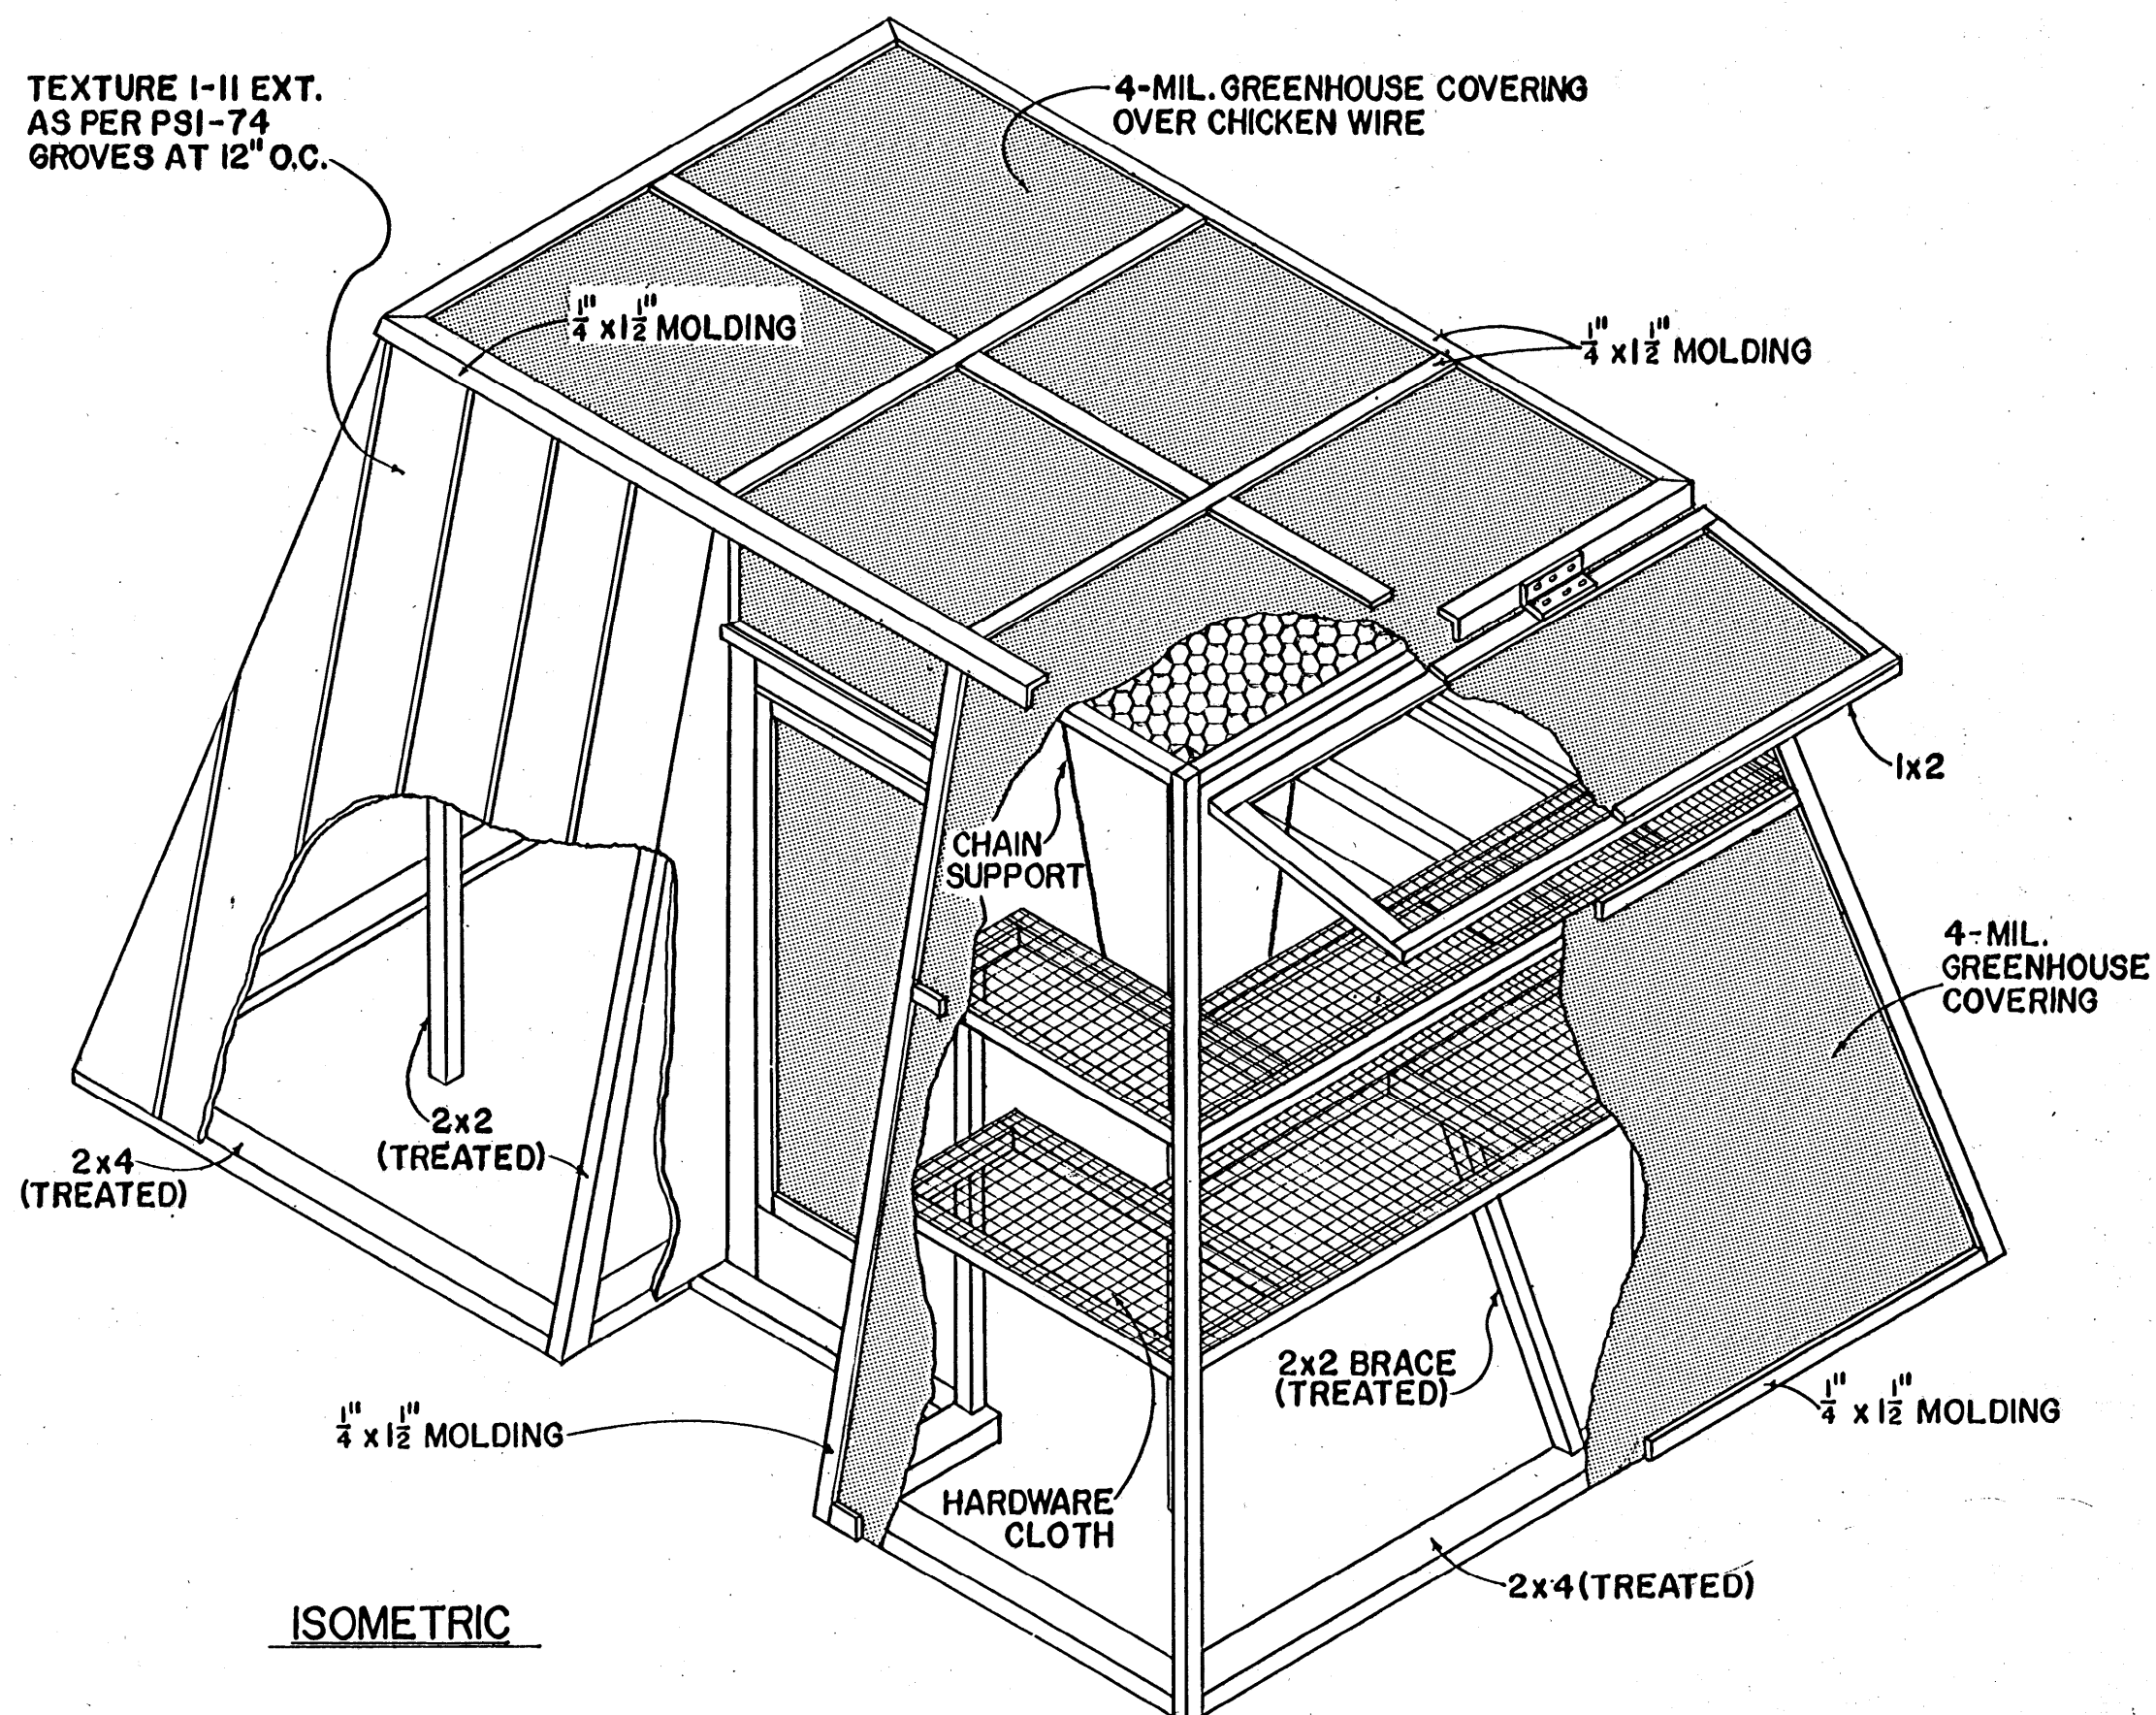

ISOMETRIC

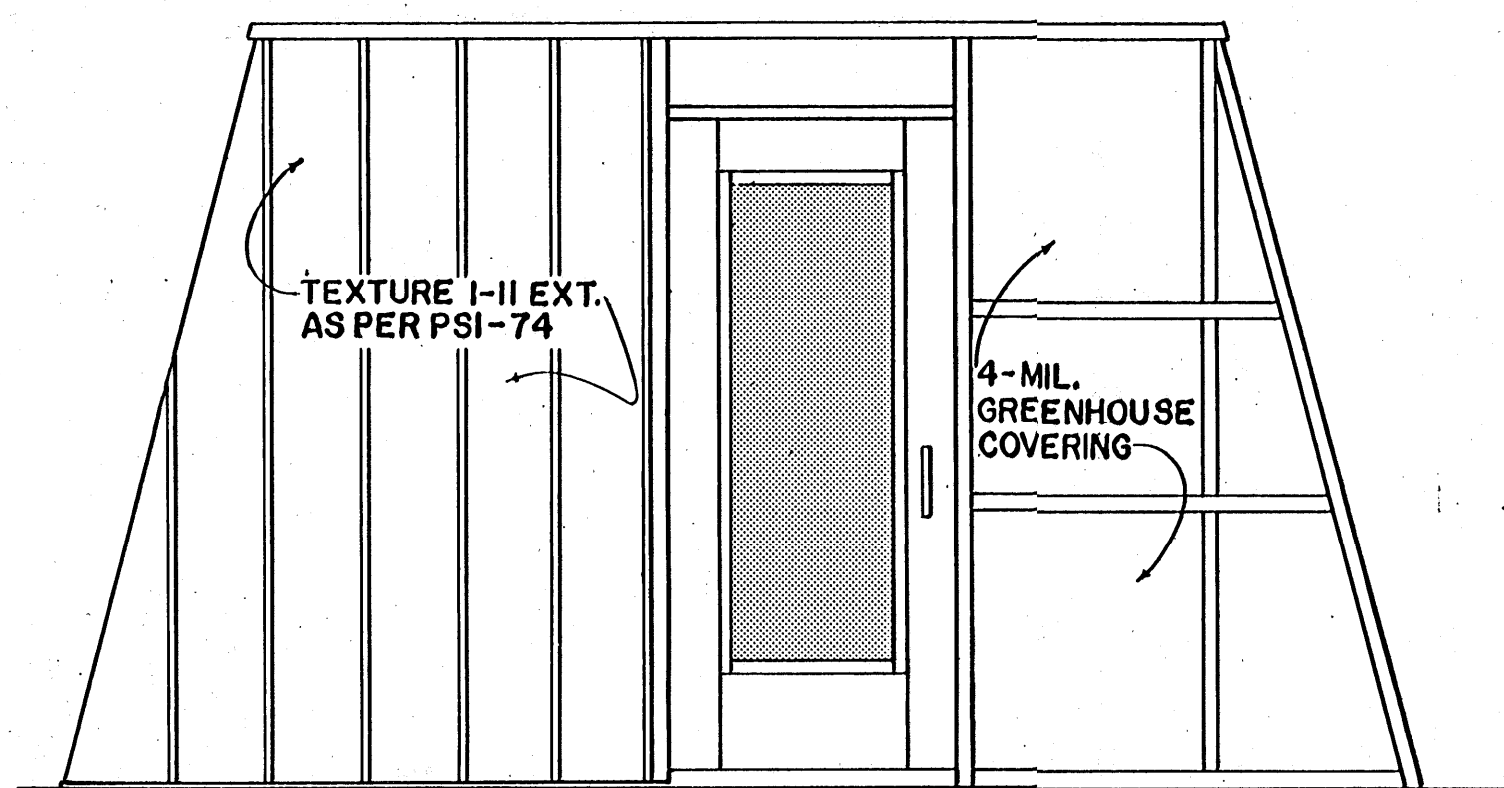

ELEVATION



SCALE: 1/2" = 1'-0" UNLESS OTHERWISE NOTED

COOPERATIVE EXTENSION WORK IN AGRICULTURE AND HOME ECONOMICS		
STATE OF MISSISSIPPI		
MISSISSIPPI STATE UNIVERSITY		
UNITED STATES DEPARTMENT OF AGRICULTURE COOPERATING		
GREENHOUSE & STORAGE BUILDING		
FLA.'77	6288	SHEET 1 OF 1

GREENHOUSE-80 SQ. FT.  
STORAGE ---60 SQ. FT.

BASED ON UNIVERSITY OF FLORIDA PLAN NO. FL 1084