


COLUMN SECTION
SCALE: 3/4" = 1'-00"

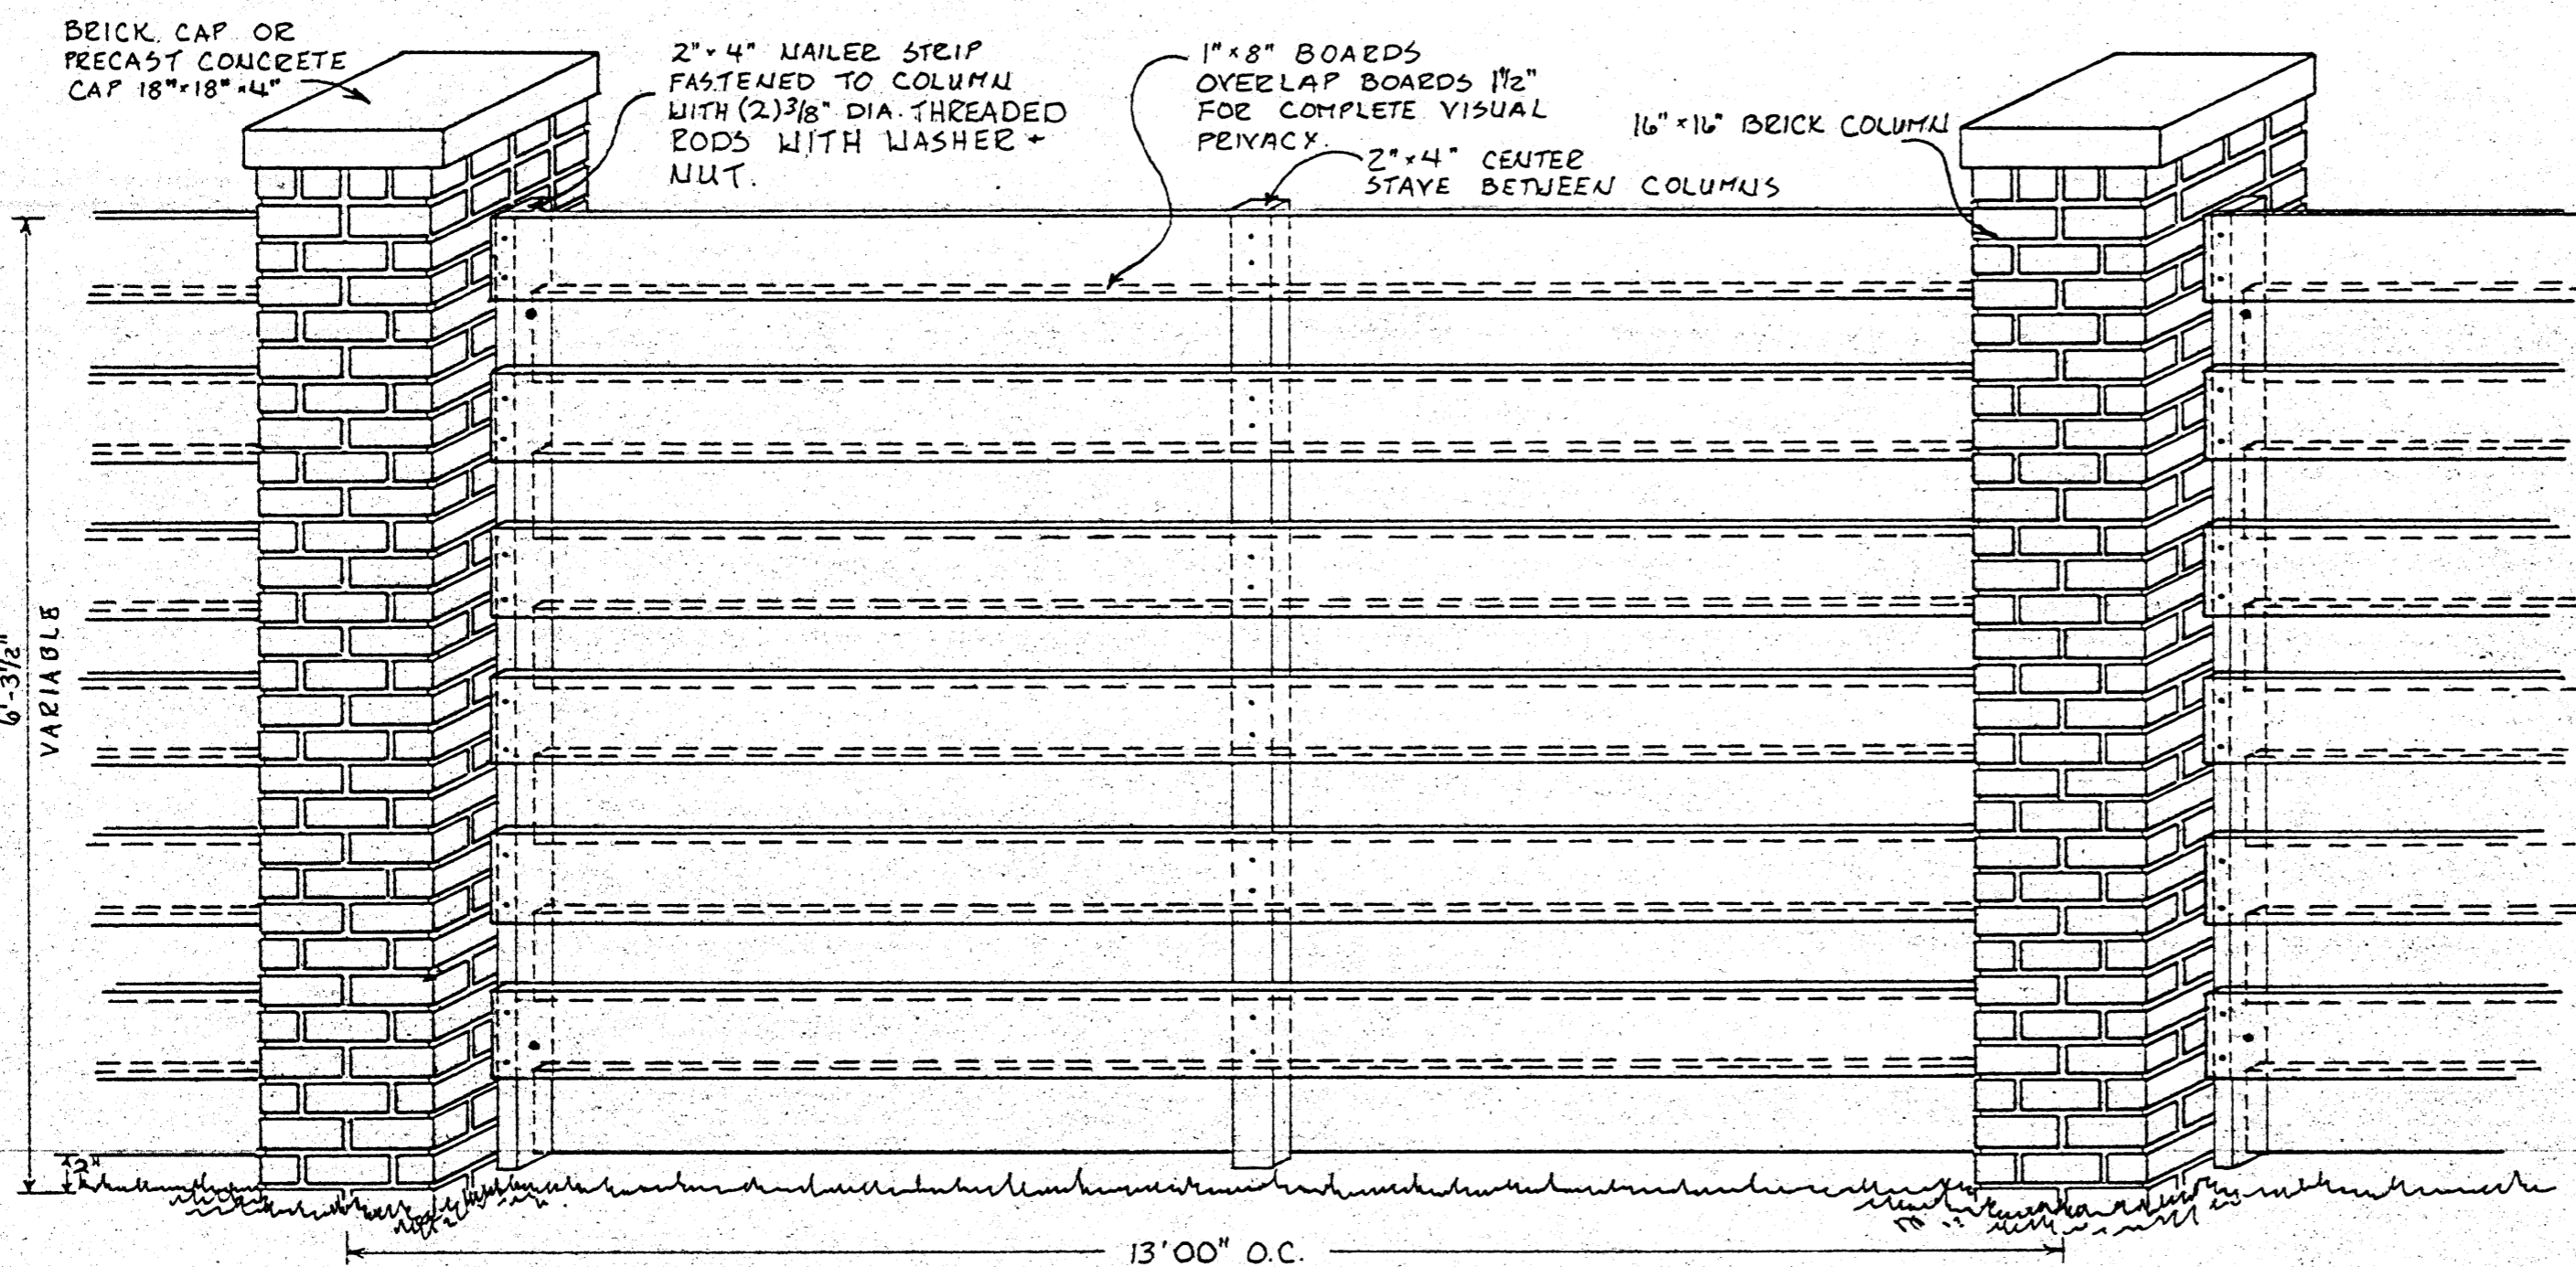

FENCE ELEVATION
SCALE: 3/4" = 1'-00"

MATERIALS LIST
(FOR ONE SECTION - MASOURY NOT ENCLUDED)

LUMBER:		BOARD FT.
QUANTITY		
12	1" x 8" x 12" BOARDS	96
2	2" x 4" x 8' STEINERS	10.67
1	2" x 4" x 8' CENTER STAYE	5.33
		TOTAL: 112.00
		BF
HARDWARE:		
QUANTITY		
4	3/8" DIA. THREADED RODS.	
72	NAILS	

NOTES

- ALL LUMBER TO BE PRESSURE TREATED #2 PINE OR BETTER.
- ALL RESAWN OR RECT. EDGES TO BE PAINTED WITH A WOOD PRESERVATIVE.
- ALL HARDWARE TO BE RUST RESISTANT
- * BEGIN FENCING WITH TOP BOARD
- BOTTOM BOARD IS FLEXIBLE AND CAN BE TRIMMED TO FIT THE CONTOUR OF THE GROUND.
- MAINTAIN SPACING BETWEEN BOARDS AS SHOWN.



FENCE SERIES	PL NO. 8305
SHADOW BOX FENCE	
HORIZONTAL PATTERN W/ BRICK COLUMNS	
DESIGN BY J. PERRY	SHEET 1
DRAWN BY D. FILES	OF 1
DATE 7/1983	

