



**BOLTS REQUIRED**  
 4- 1/2" X 12"  
 3- 1/2" X 6"  
 6- 1/2" X 4"  
 CARRIAGE BOLTS-ONE WASHER  
 PER BOLT

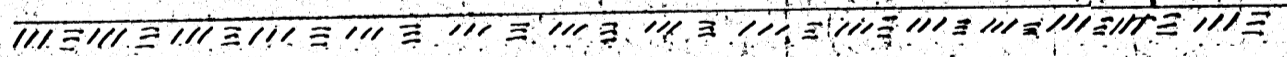

Scale 1/2" = 1'0"

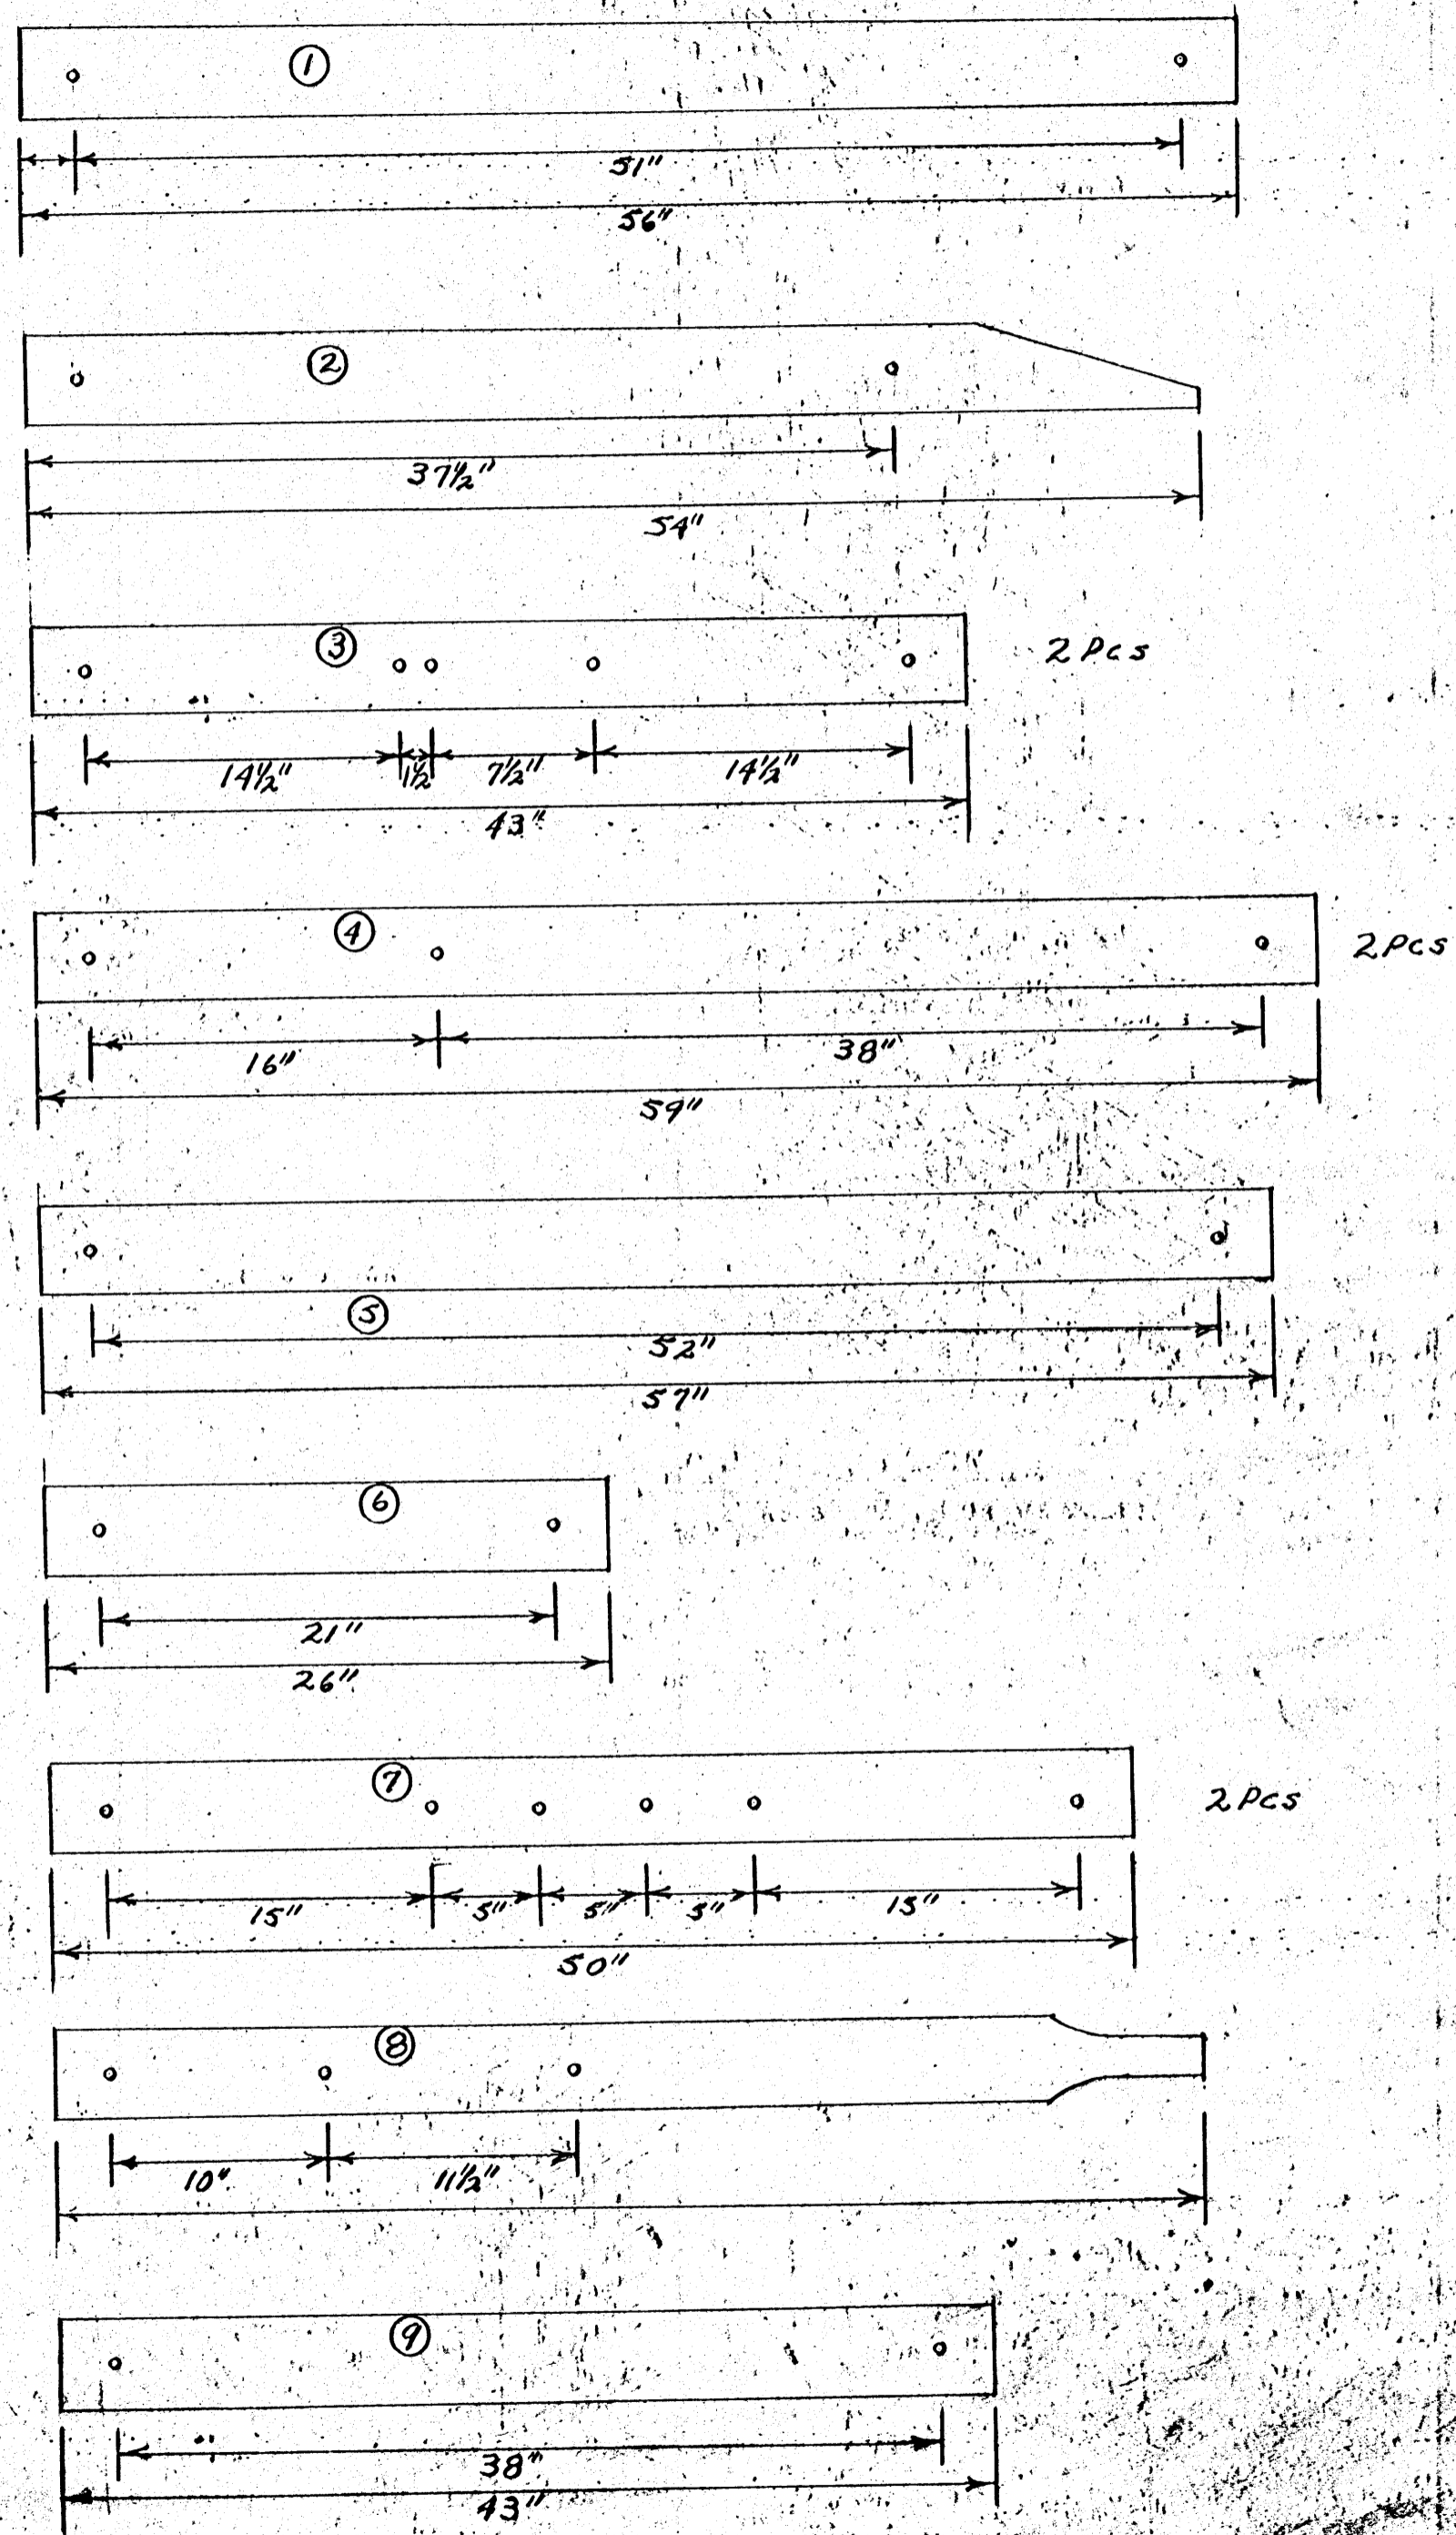

HEAD GATE COURTESY  
 MR. A. M. BAILEY WINONA, MISS  
 Cooperative Extension Service  
 STATE OF MISSISSIPPI MISSISSIPPI STATE UNIVERSITY  
 and  
 U.S. DEPT. OF AGRICULTURE COOPERATING  
 DRAWN BY: LEE MILLER  
 EXTENSION AGRICULTURAL ENGINEER  
 MARCH 1964

NO. 5778-A