



EXTERIOR TYPE PLYWOOD

**PERSPECTIVE**  
 BROODER HOUSE  
 LAYING HOUSE  
 CHICKEN HOUSE-BANTAMS  
 PIGEON HOUSE

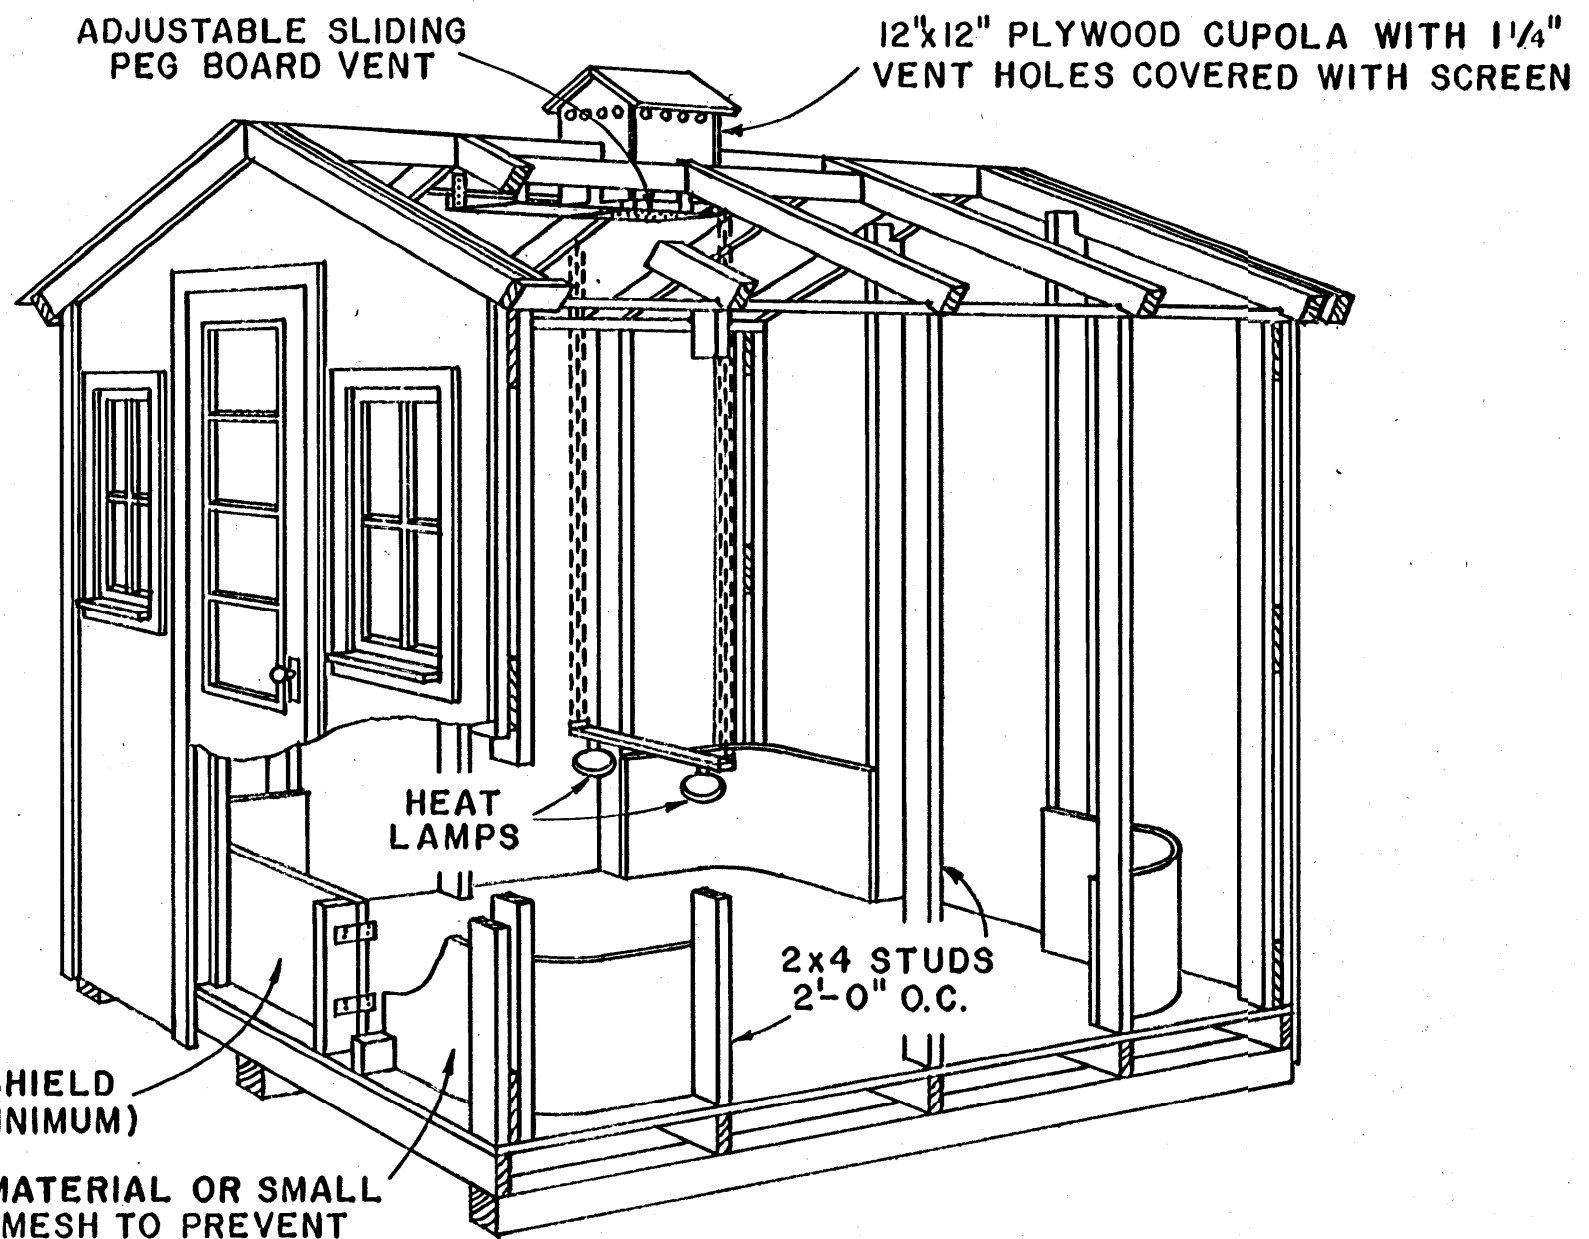


DRAFT SHIELD  
 18" HIGH (MINIMUM)  
 BENDABLE MATERIAL OR SMALL  
 SIZE WIRE MESH TO PREVENT  
 CROWDING INTO THE CORNERS

**CUTAWAY VIEW**  
 OF 8'x8' BROODER HOUSE

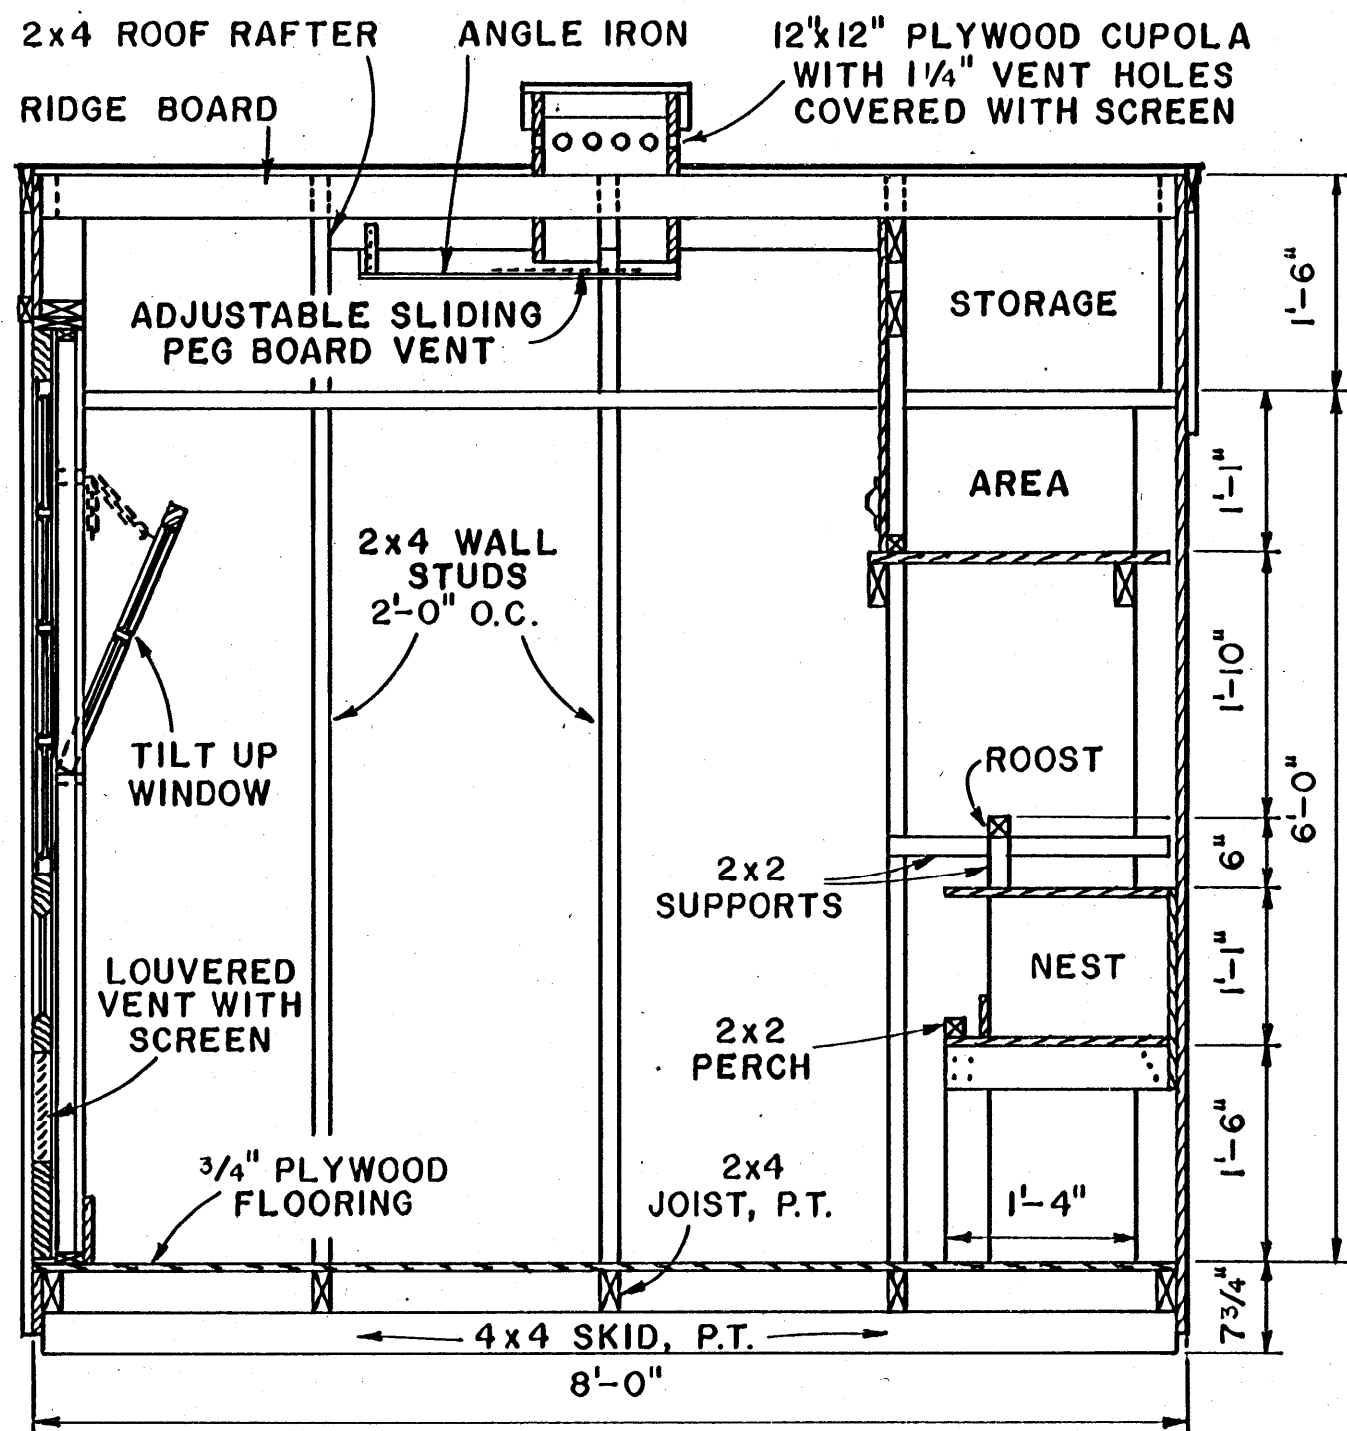

**SECTION**  
 LAYING HOUSE

NOTE:  
 P.T. = PRESSURE TREATED

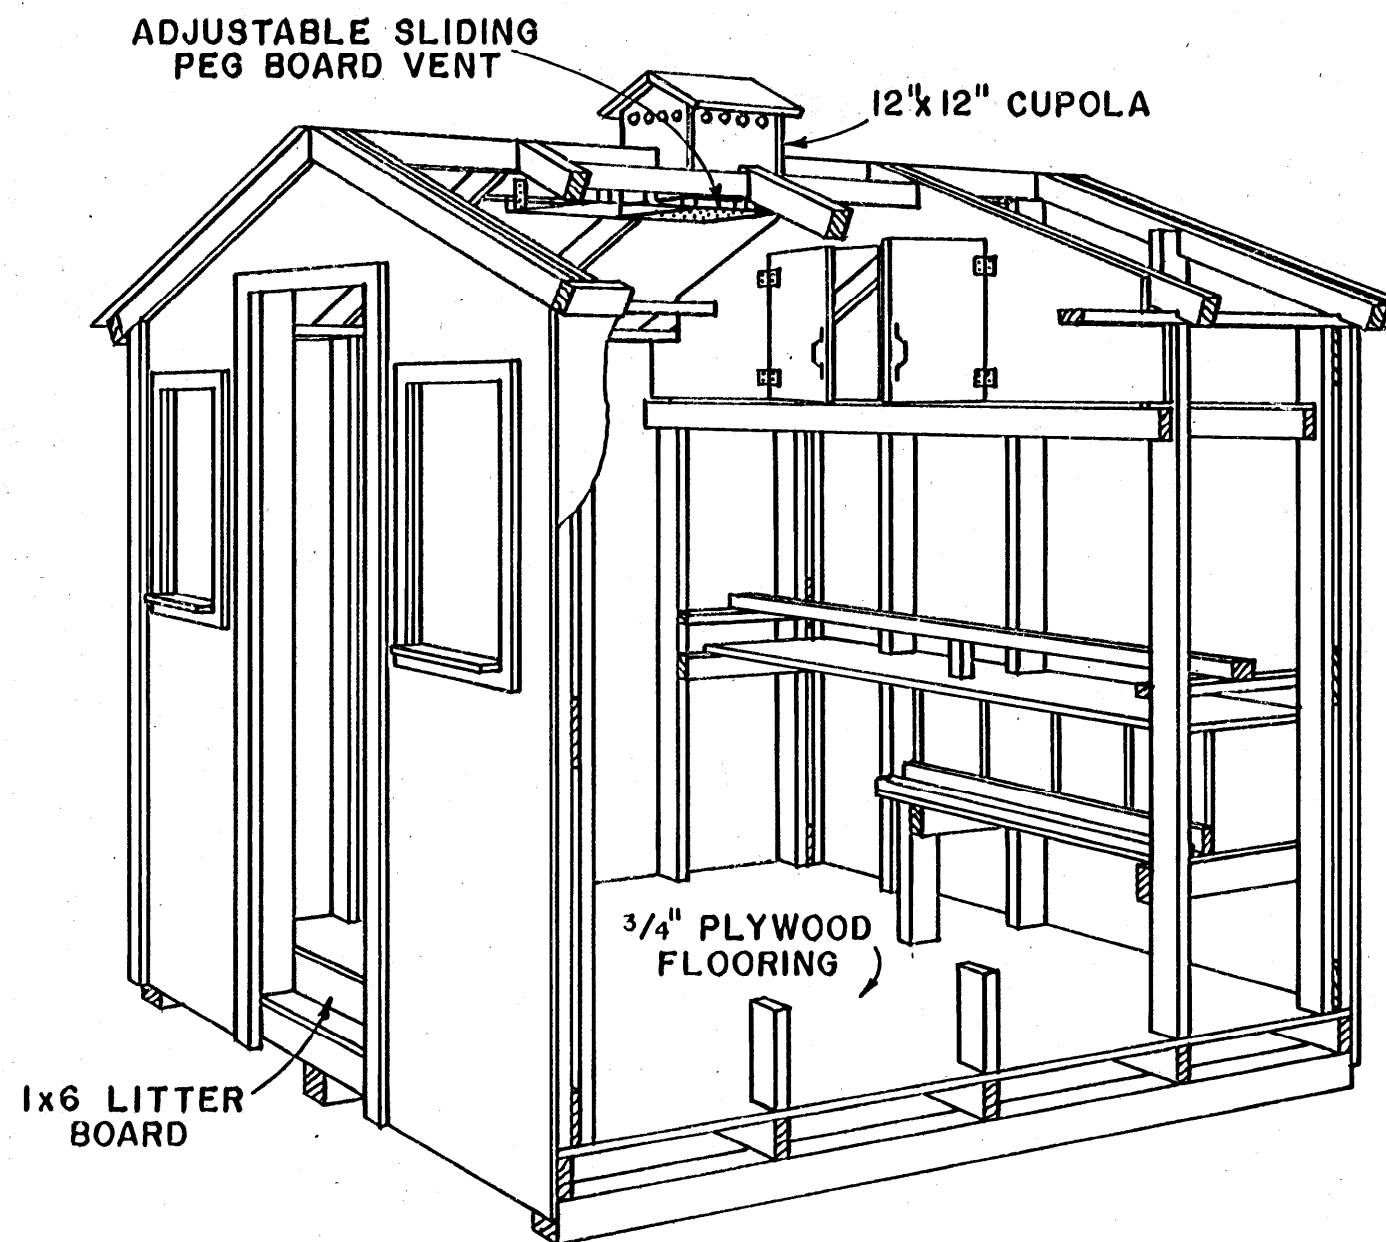

**CUTAWAY VIEW**  
 OF 8'x8' LAYING HOUSE

NOTE:  
 CAPACITY 15-20 HENS  
 4-NESTS  
 ROOST & STORAGE AREAS.

NOTE:  
 BASED ON: UNIV. OF WISCONSIN  
 PLANS NO. WP 5702, 5703, 5704  
 AND 5705.  
 CONSULT LOCAL HEALTH AND  
 BUILDING CODE AUTHORITIES  
 BEFORE STARTING CONSTRUCTION.




SCALE: 3/4" = 1'-0" UNLESS  
 OTHERWISE NOTED.


COOPERATIVE EXTENSION WORK IN  
 AGRICULTURE AND HOME ECONOMICS  
 STATE OF MISSISSIPPI  
 MISSISSIPPI STATE UNIVERSITY  
 AND  
 UNITED STATES DEPARTMENT OF AGRICULTURE COOPERATING

**POULTRY & PIGEON HOUSES**  
 BROODERS-LAYERS-BANTAMS


WISC. '75 6232 SHEET 1 OF 2

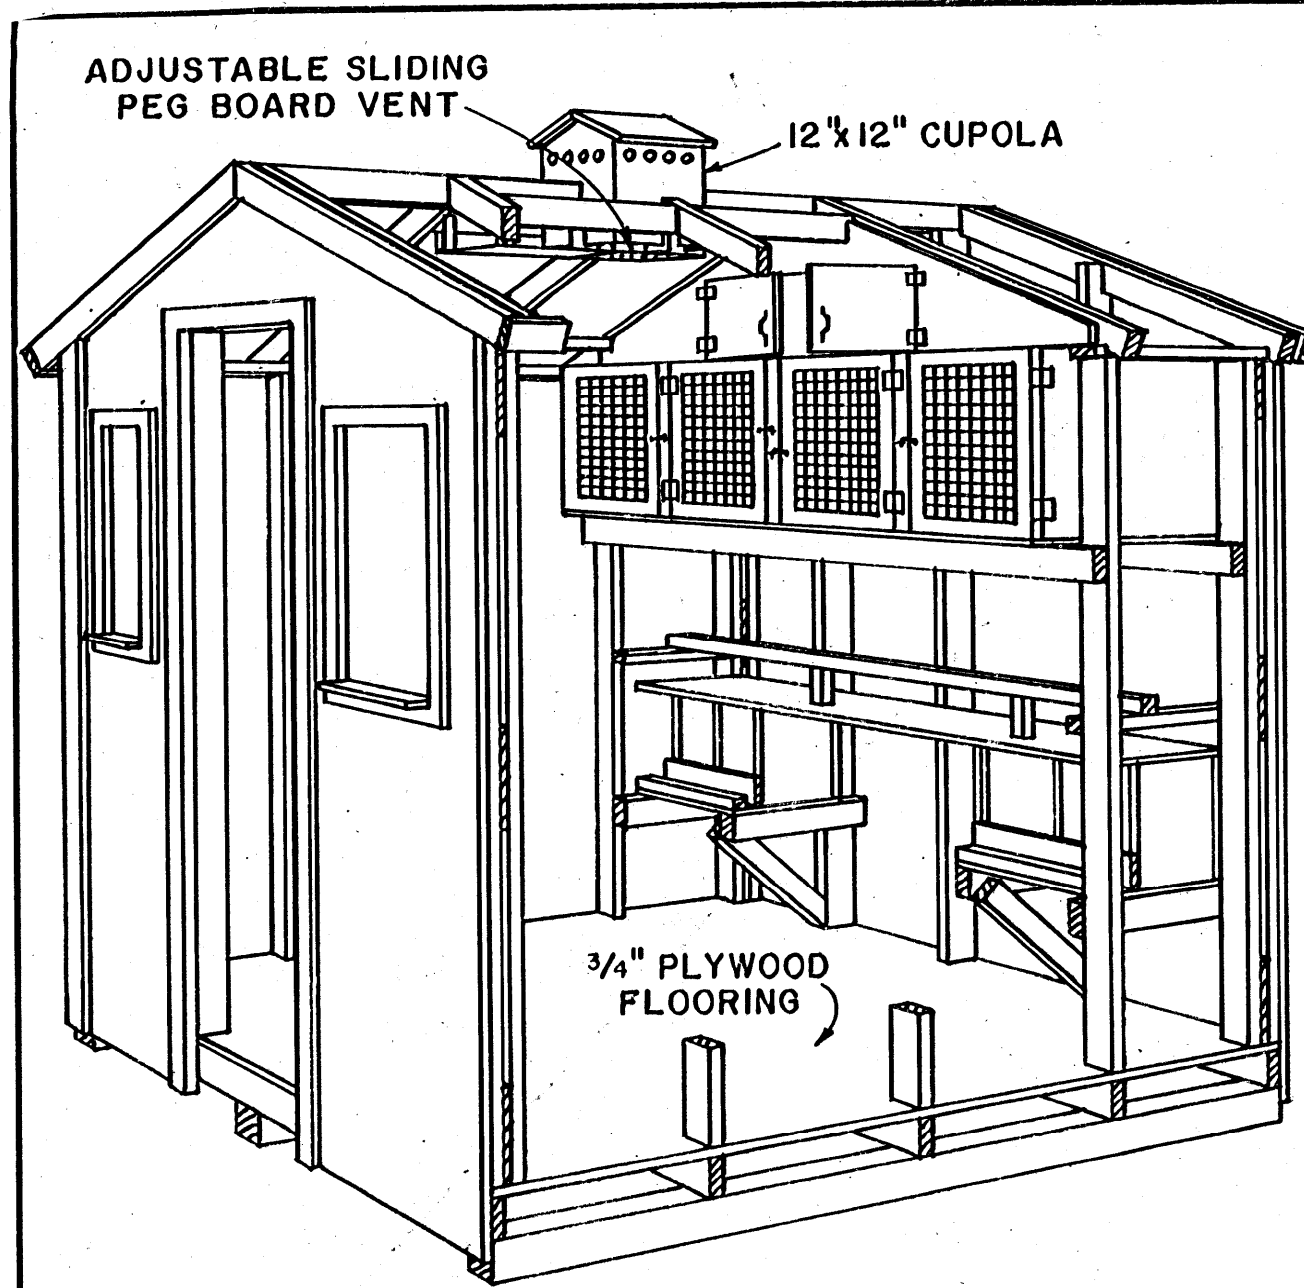


PERSPECTIVE OF CHICKEN HOUSE-BANTAMS

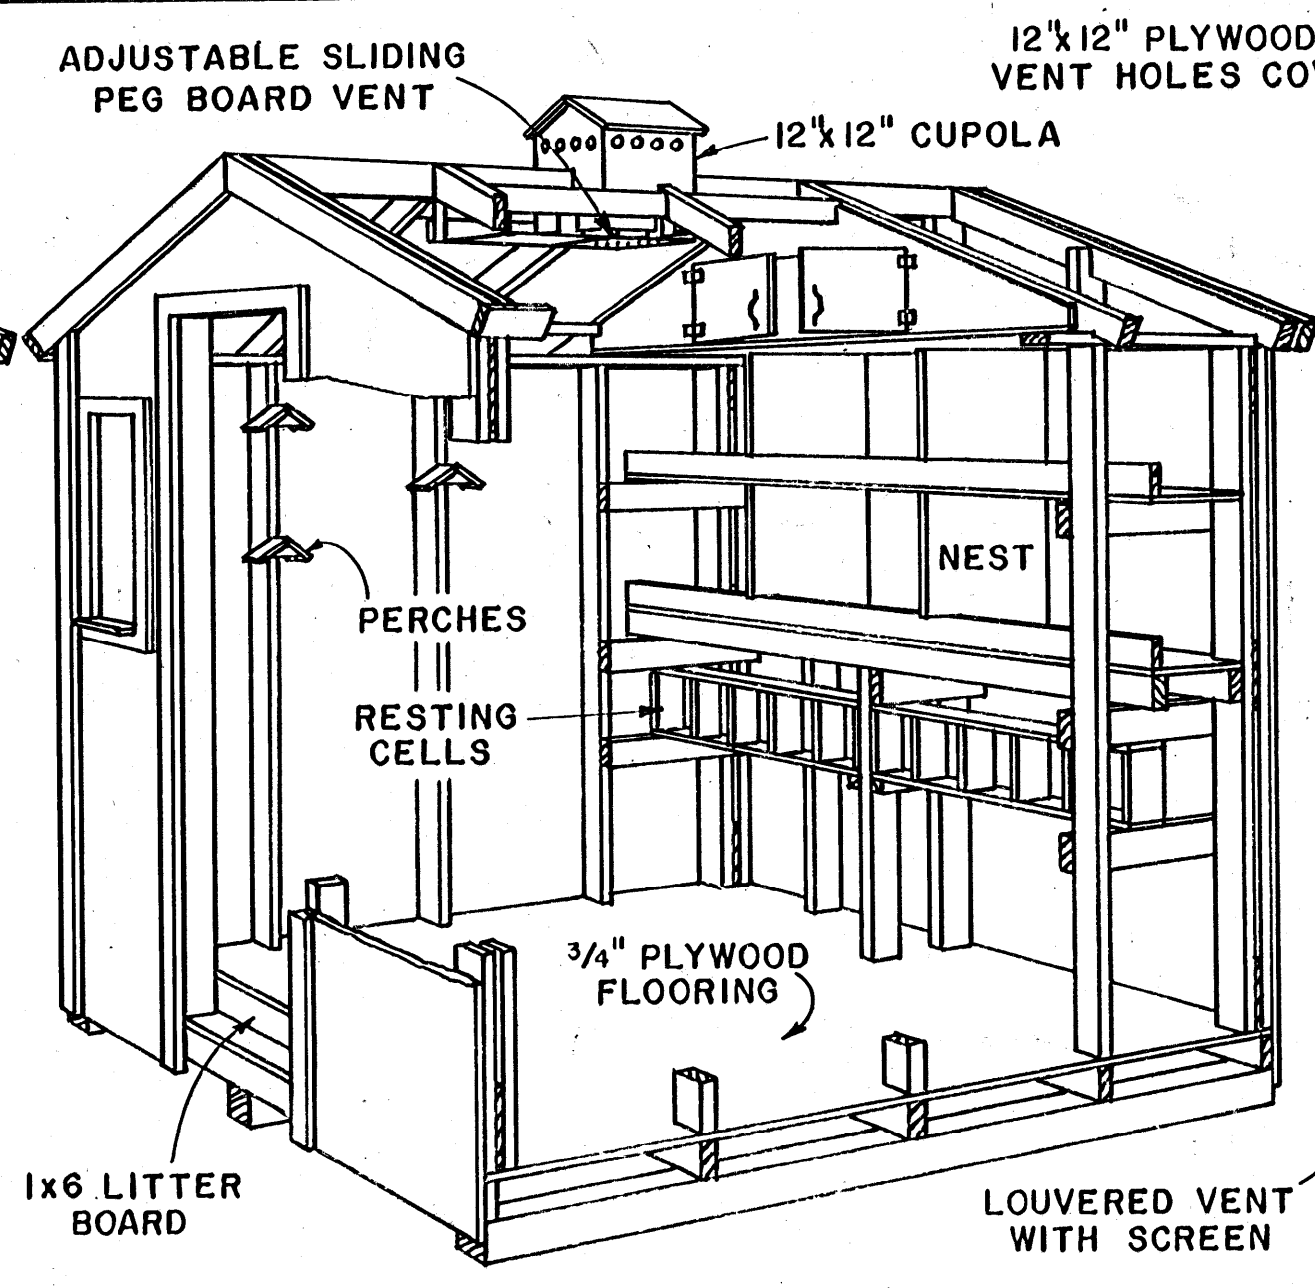


PERSPECTIVE OF PIGEON HOUSE

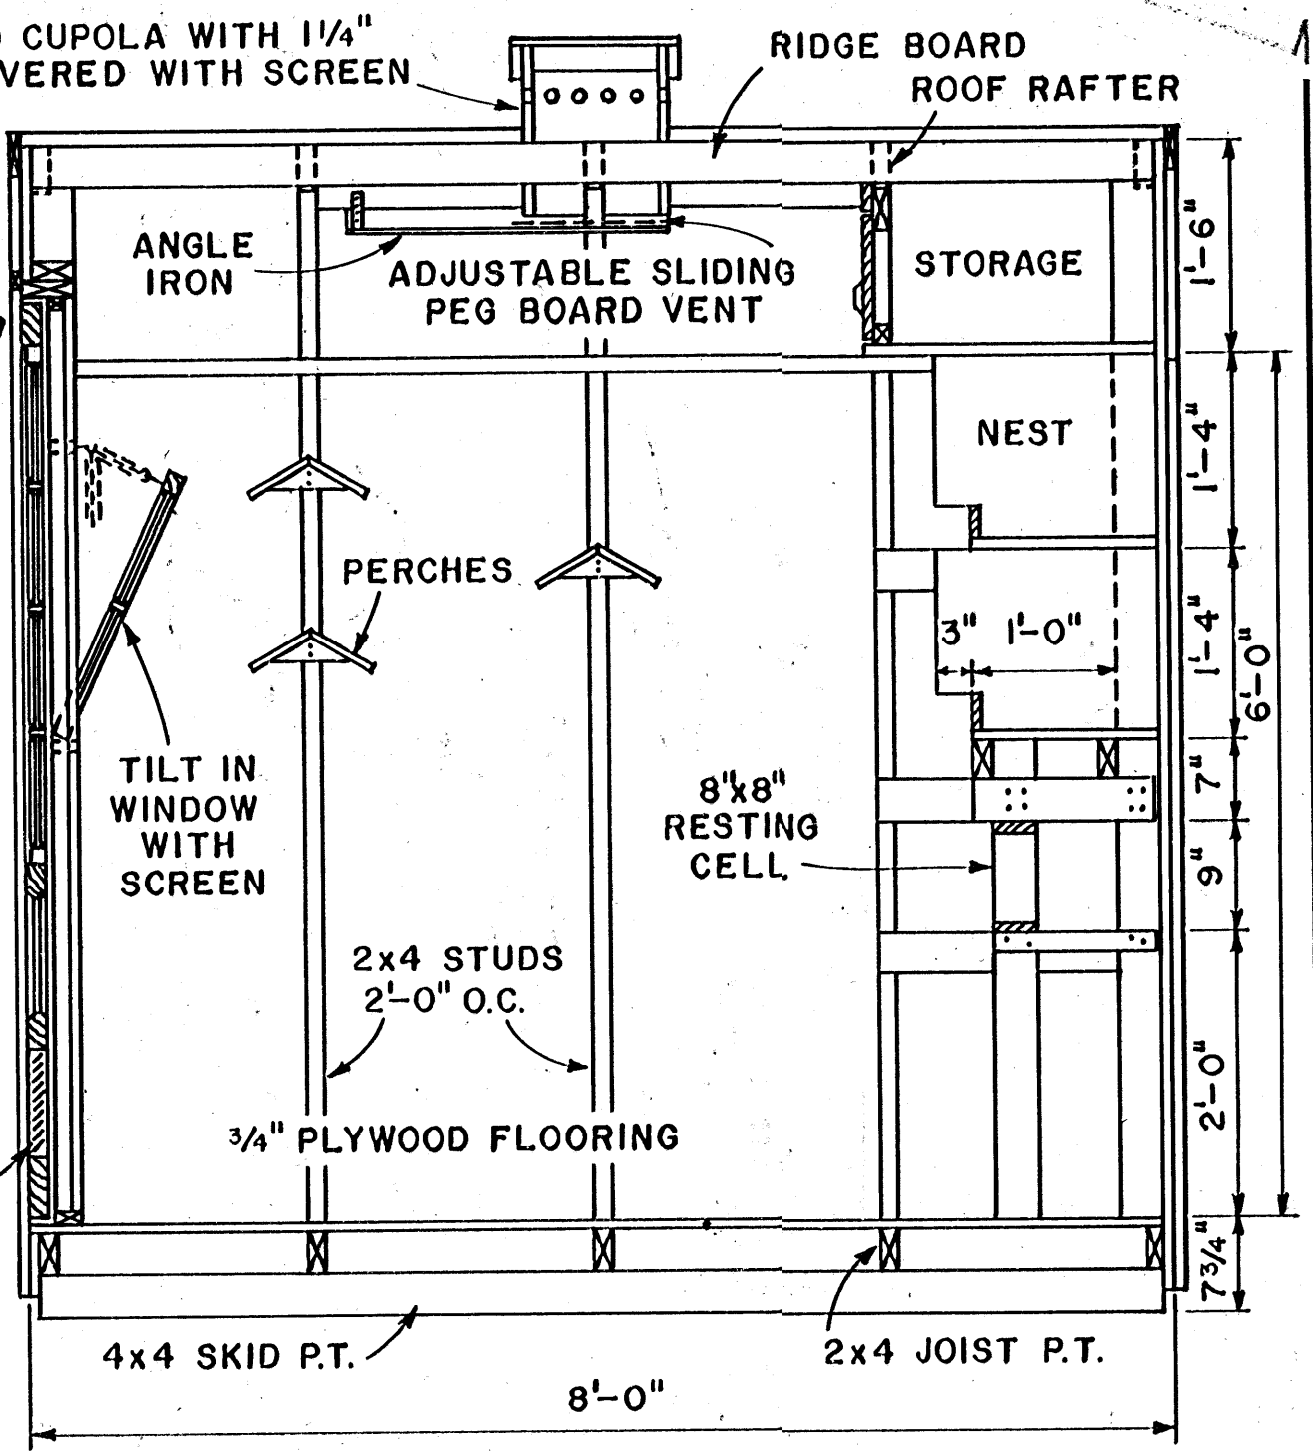

SECTION OF PIGEON HOUSE

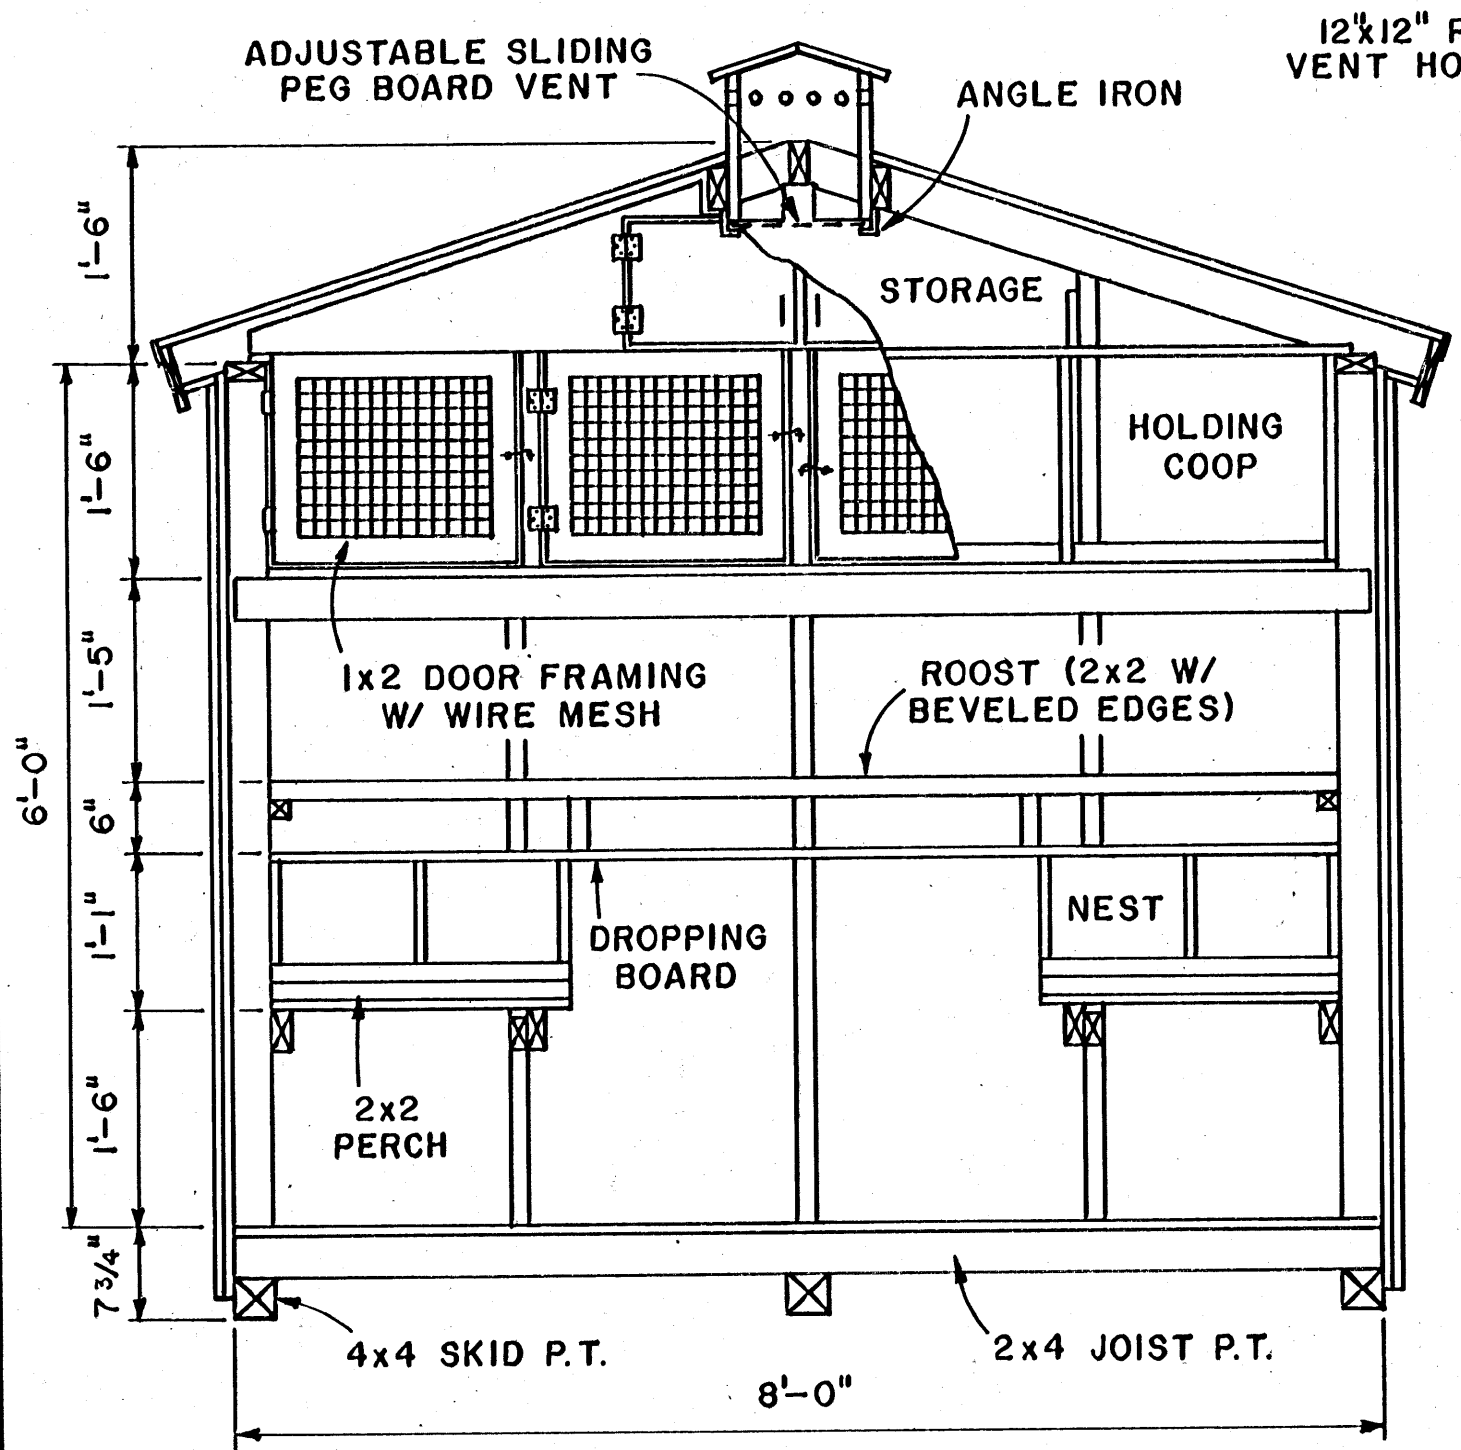

SECTIONS OF CHICKEN HOUSE-BANTAMS

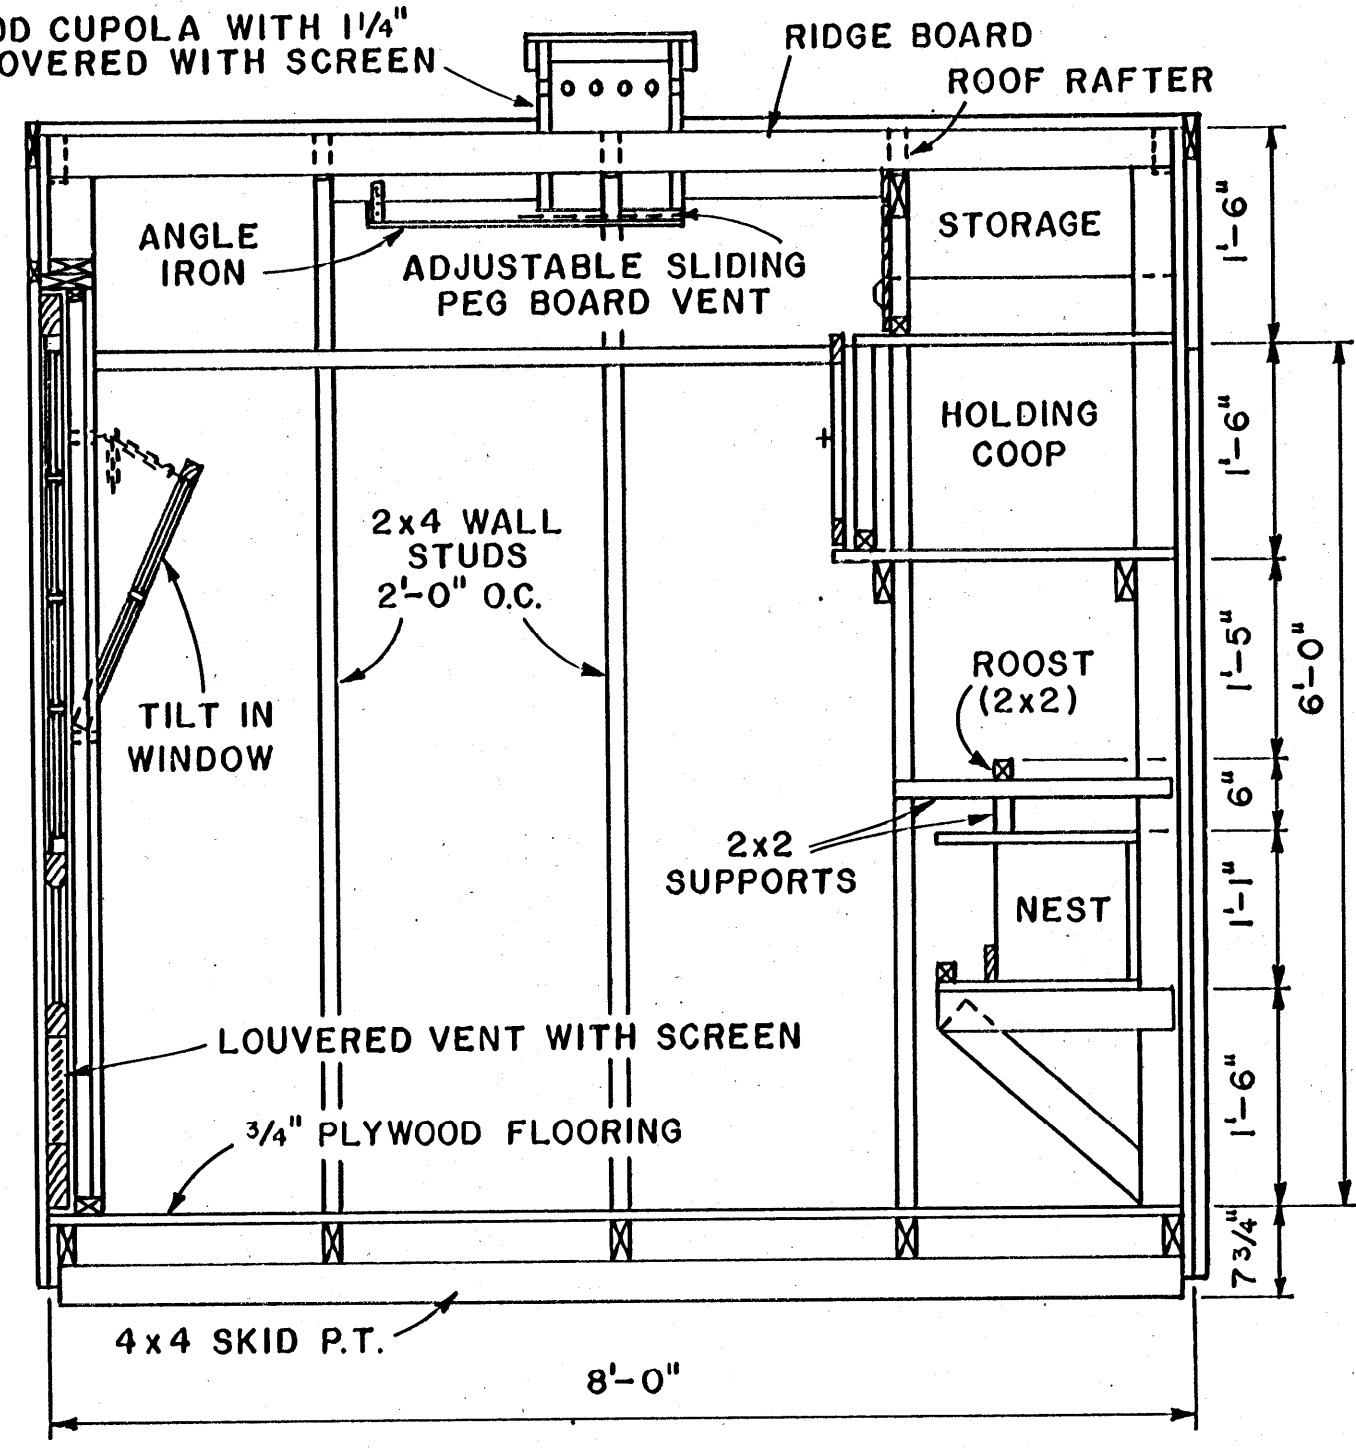

NOTE:  
P.T. = PRESSURE TREATED.

12" 6" 0 1'  
SCALE: 3/4" = 1'-0" UNLESS OTHERWISE NOTED.

COOPERATIVE EXTENSION WORK IN  
AGRICULTURE AND HOME ECONOMICS  
STATE OF MISSISSIPPI  
MISSISSIPPI STATE UNIVERSITY  
AND  
UNITED STATES DEPARTMENT OF AGRICULTURE COOPERATING

**POULTRY & PIGEON HOUSES**  
BROODERS-LAYERS-BANTAMS

WISC. '75	6232	SHEET 2 OF 2
-----------	------	--------------